



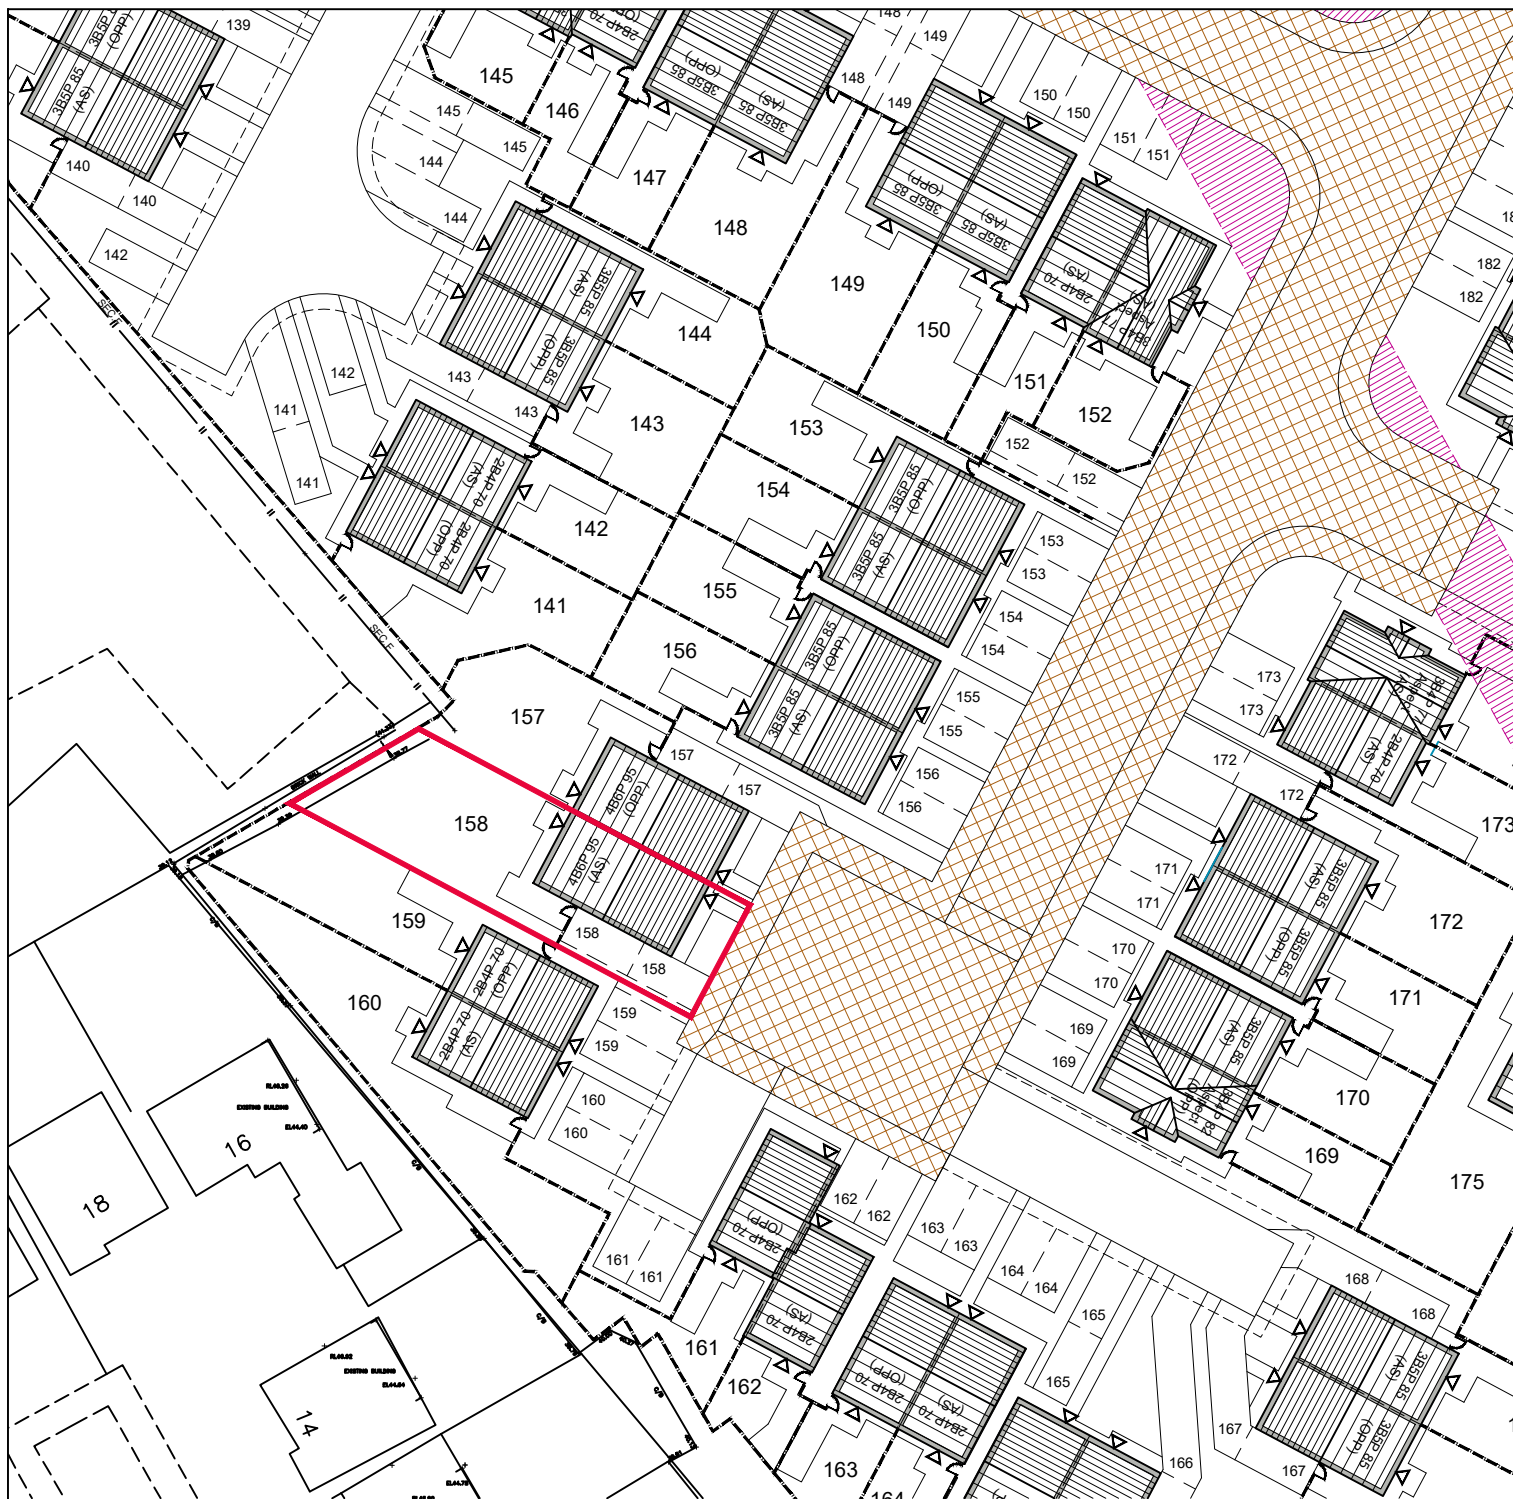

DRAWING LEGEND

-  Plot Boundary.
-  Shared Access/Right of Access.
-  Adopted Highway.
-  Drainage Easement.
-  Managed Areas.

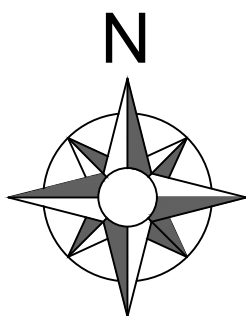

REV	DATE	DRAWN	DESCRIPTION	ARCH CHECK	ENG CHECK
-	-	-	-	-	-
TITLE:					
CONVEYANCE PLAN					
PLOT 158					
 Breck Homes 20 Sceptre Court Bamber Bridge Preston PR5 6AW tel: 01253 587 010 web: www.breck.co.uk/homes email: hello@breck.co.uk					
PROJECT:					
WHARTON ROAD, WINSFORD					
DATE:	SCALE:	JOB REF:	DRAWING NUMBER:	REV:	
19.07.24	1:500 @ A4	012	WhartonRd/Deed/Plot 158	-	