



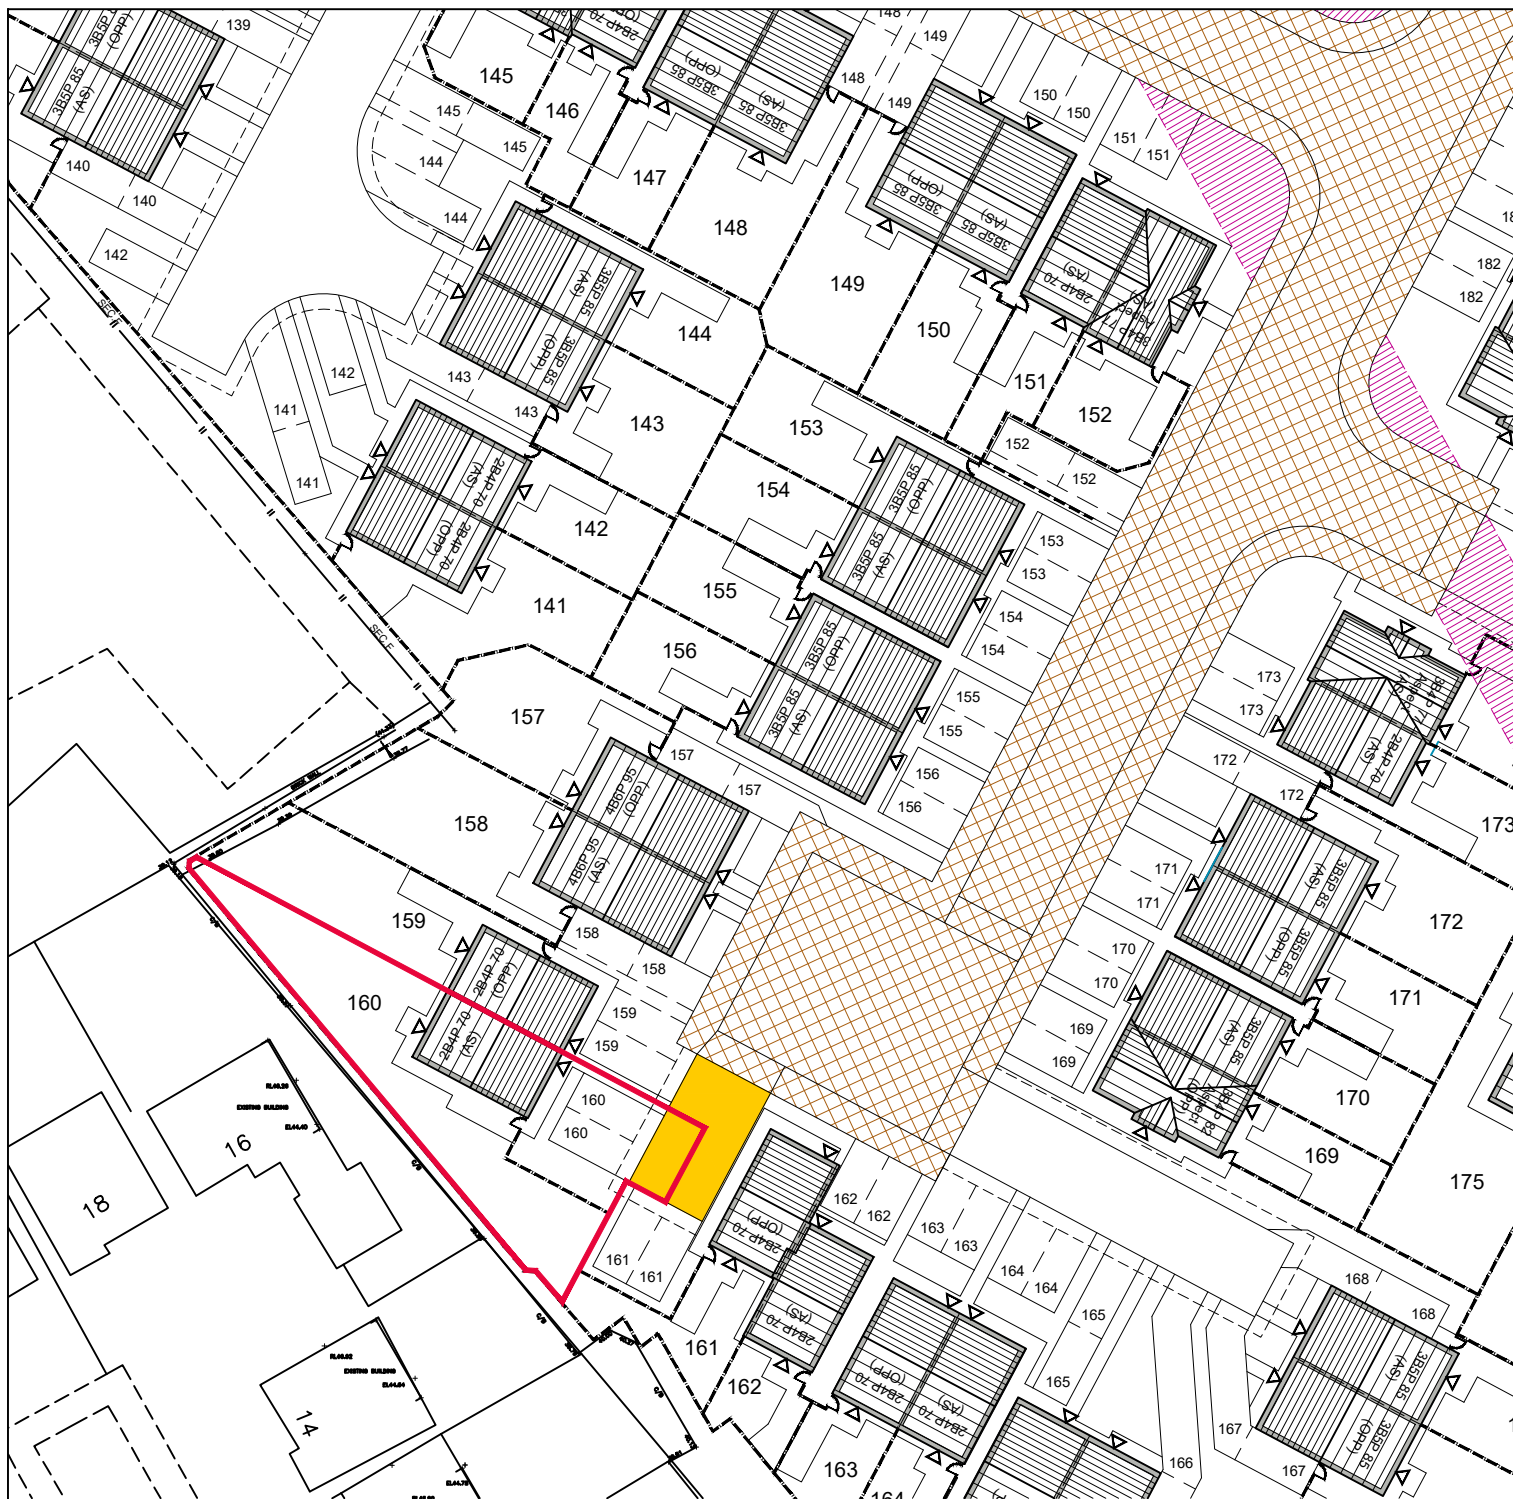

DRAWING LEGEND

-  Plot Boundary.
-  Shared Access/Right of Access.
-  Adopted Highway.
-  Drainage Easement.
-  Managed Areas.

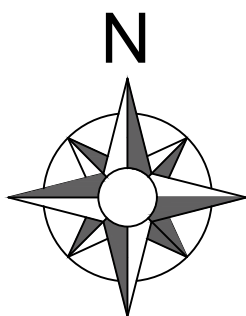

REV	DATE	DRAWN	DESCRIPTION	ARCH CHECK	ENG CHECK
-	-	-	-	-	-

TITLE:

**CONVEYANCE PLAN
PLOT 160**

 **Breck Homes**
20 Sceptre Court
Bamber Bridge
Preston
PR5 6AW
tel: 01253 587 010
web: www.breck.co.uk/homes
email: hello@breck.co.uk

PROJECT:				
WHARTON ROAD, WINSFORD				
DATE:	SCALE:	JOB REF:	DRAWING NUMBER:	REV:
19.07.24	1:500 @ A4	012	WhartonRd/Deed/Plot 160	-