


rev.	date	description
-	-	-

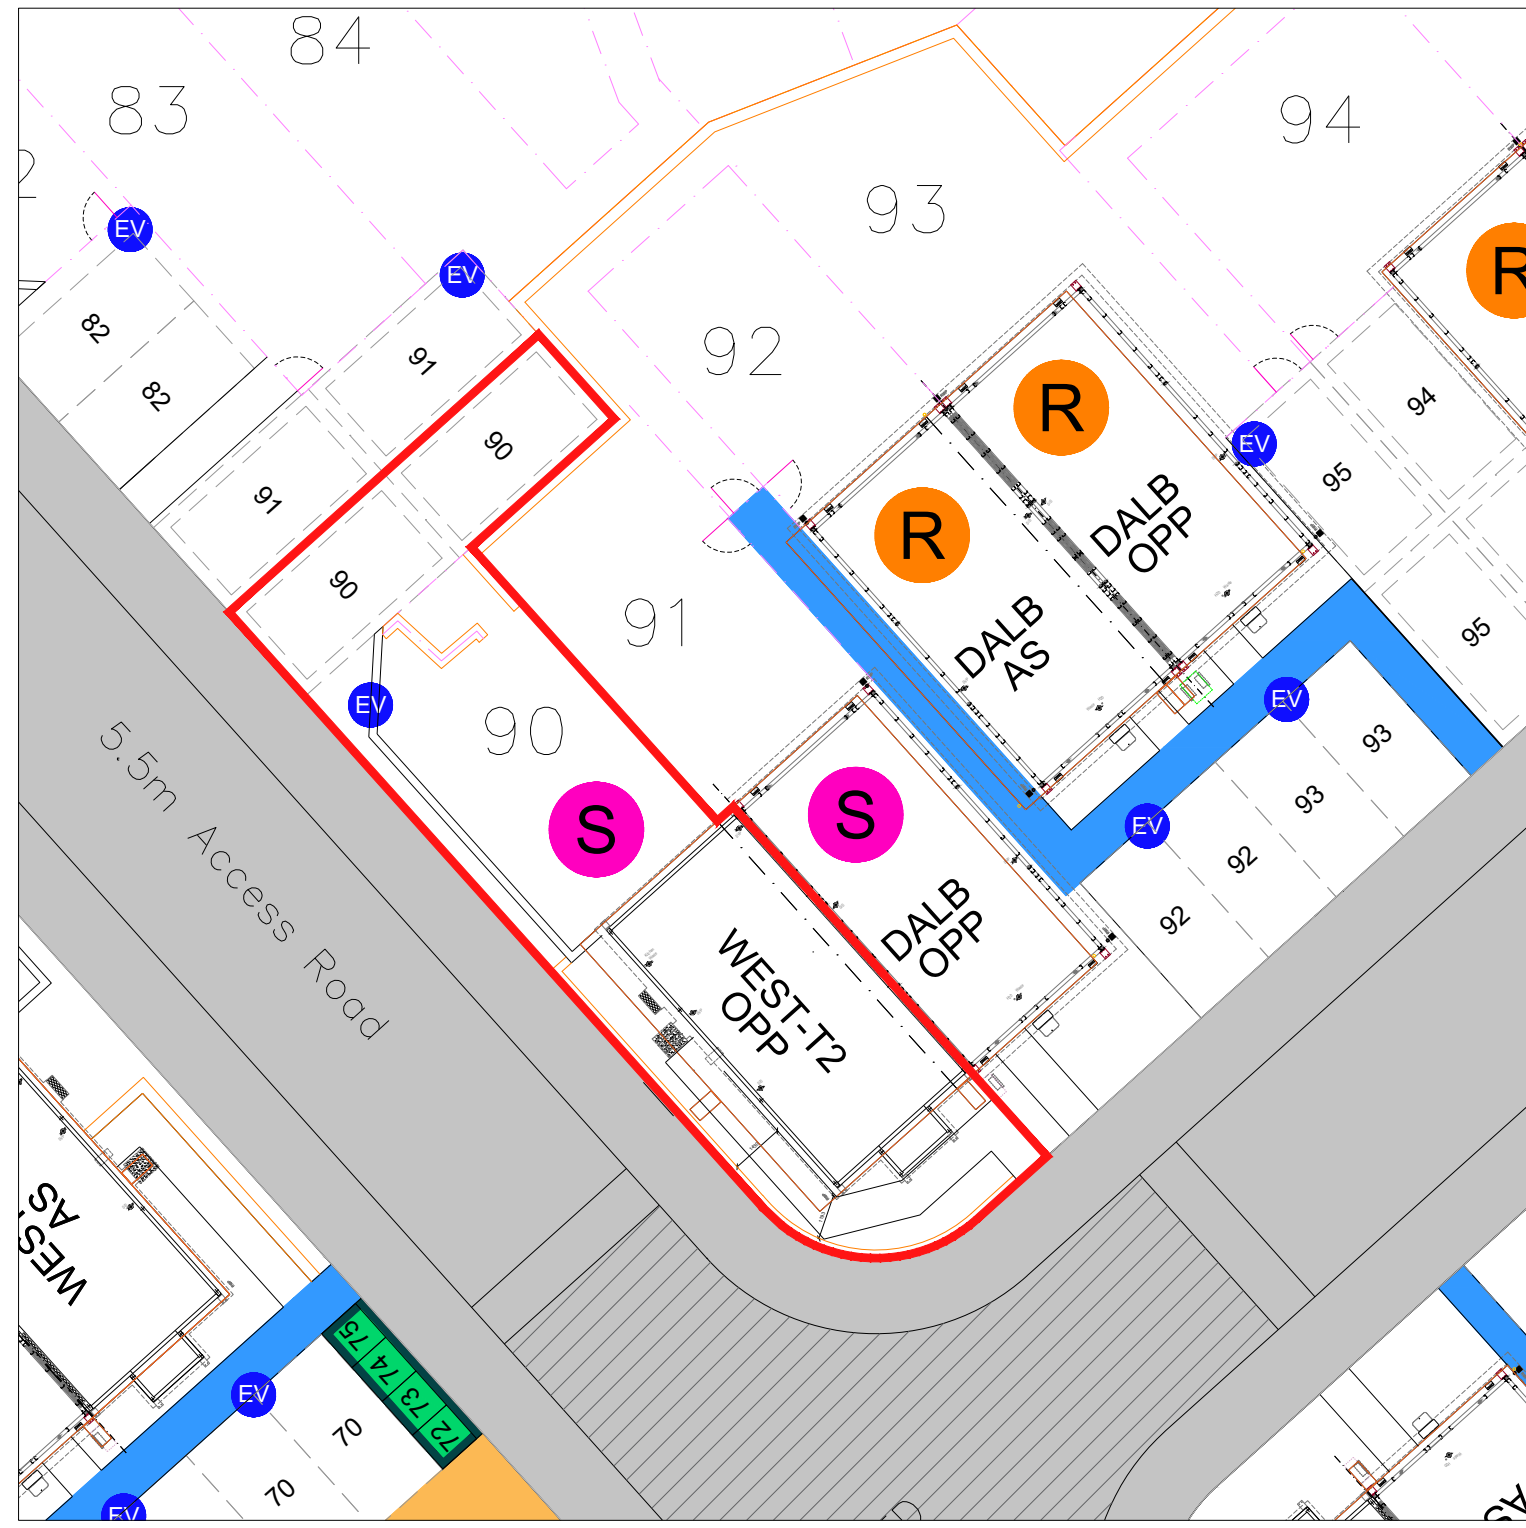

Legend

- Site Boundary
- Individual Plot Boundary
- T marks
- Shared Paths
- Private Shared Driveway
- Management Company Maintained Areas
- Section 38 Area
- Visitor Parking
- Substation
- Bin points
- Affordable Rent
- Shared Ownership



project
ROLLESTONE DRIVE
ARNOLD
-

client
ILKE HOMES

drawing
Legal Plan
Plot 90
Weston
-

status
PRELIMINARY

ROBERTS LIMBRICK LTD
The Carriage Building, Bruton Way,
Gloucester, GL1 1DG
The Estates Office, 25 - 26 Gold Tops,
Newport, NP20 4PG
T. 03333 405 500
mail@robertslimbrick.com
www.robertslimbrick.com
Registered Office : England No. 06658029

scale 1/200 @ A3
date Sept 2021 **author** me

project	drg no.	rev.
9558	L90	-