


Indicative school main access

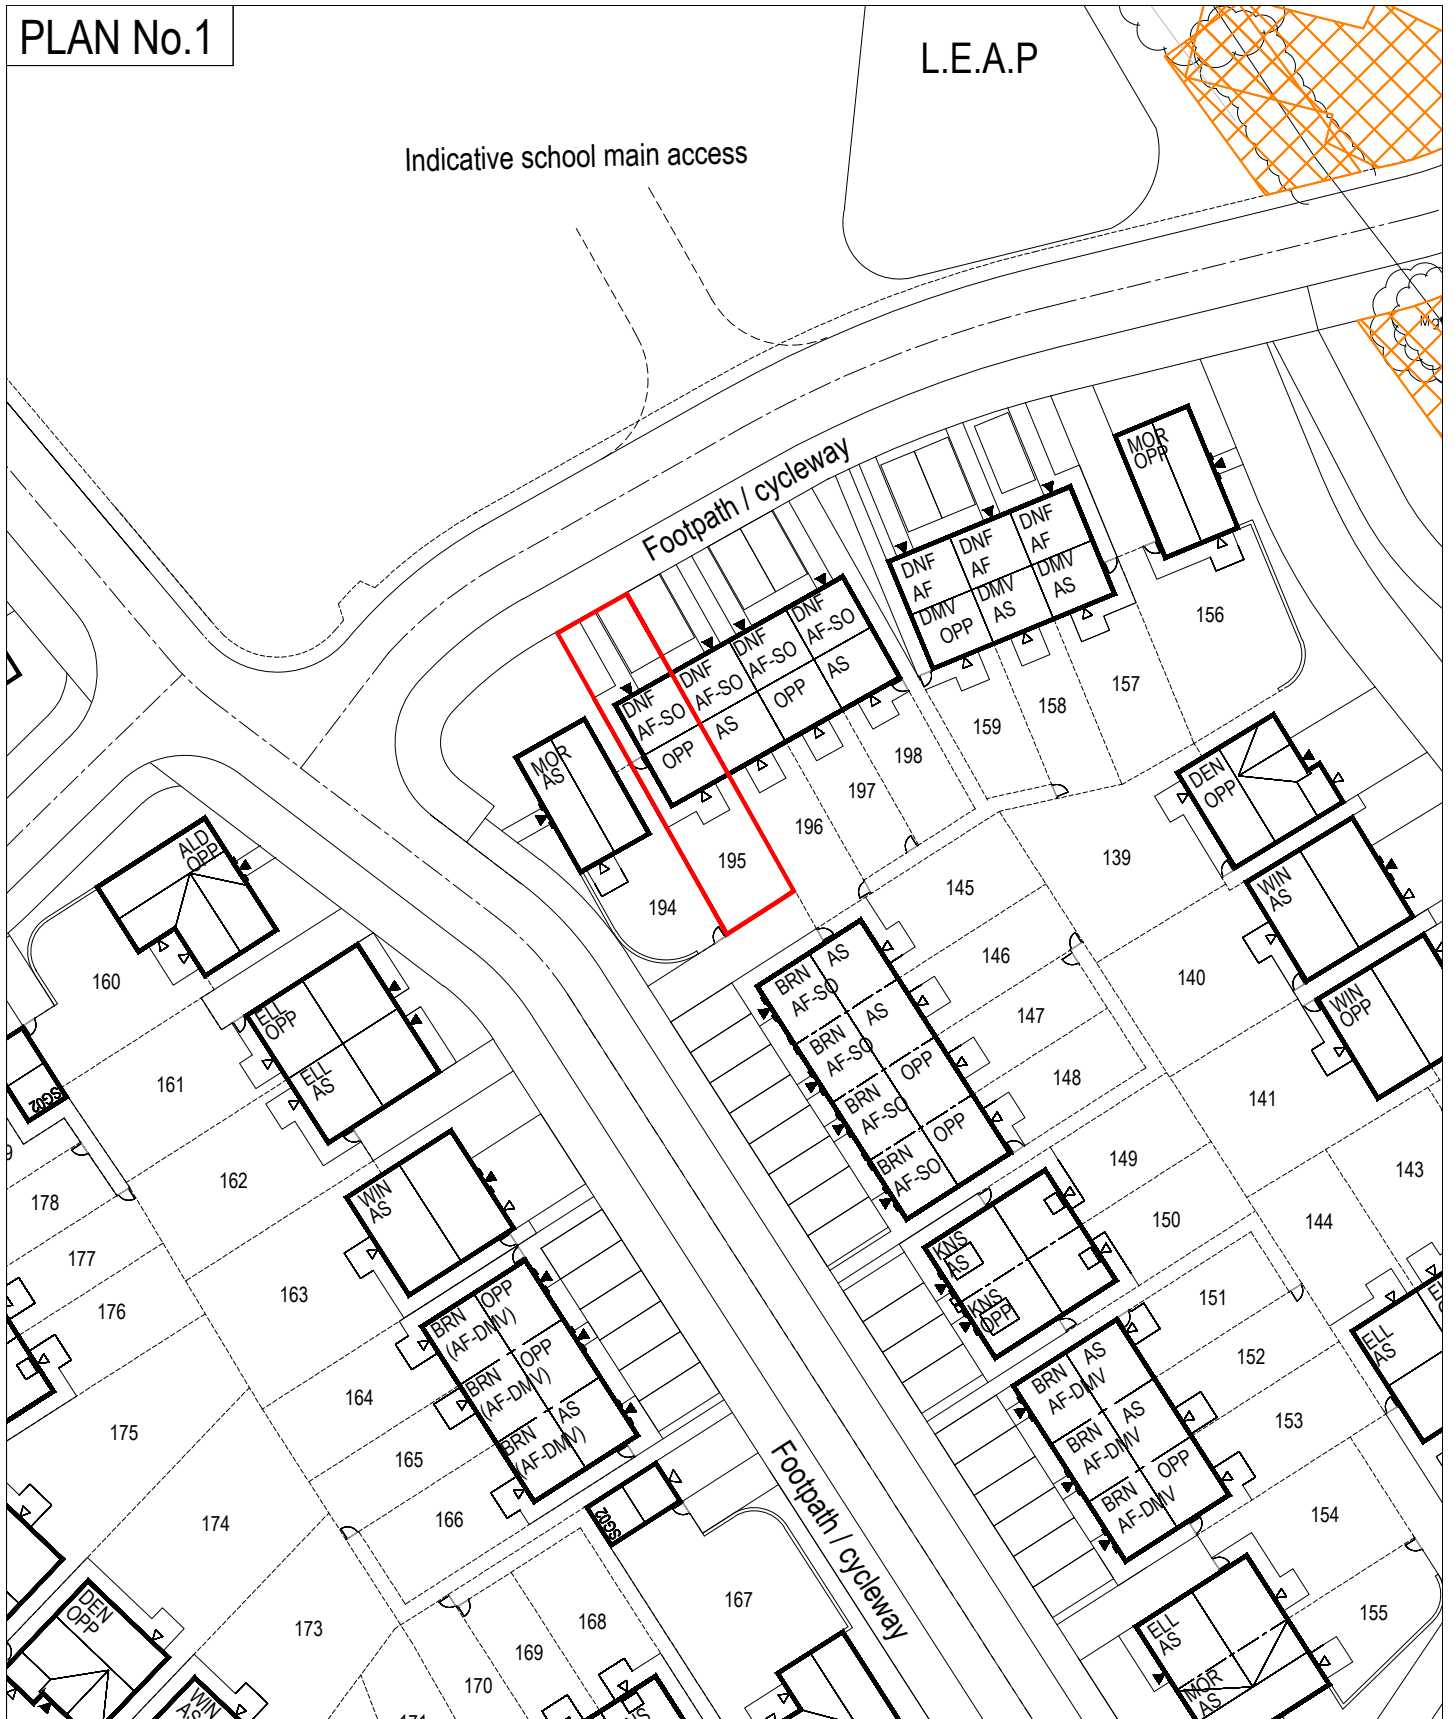

PLOT PLAN

SIGNATORY

BARRATT MANCHESTER  
CHIPPING LANE, PHASES 2 & 3

SCALE 1:500

14/02/2023

NORTH

