



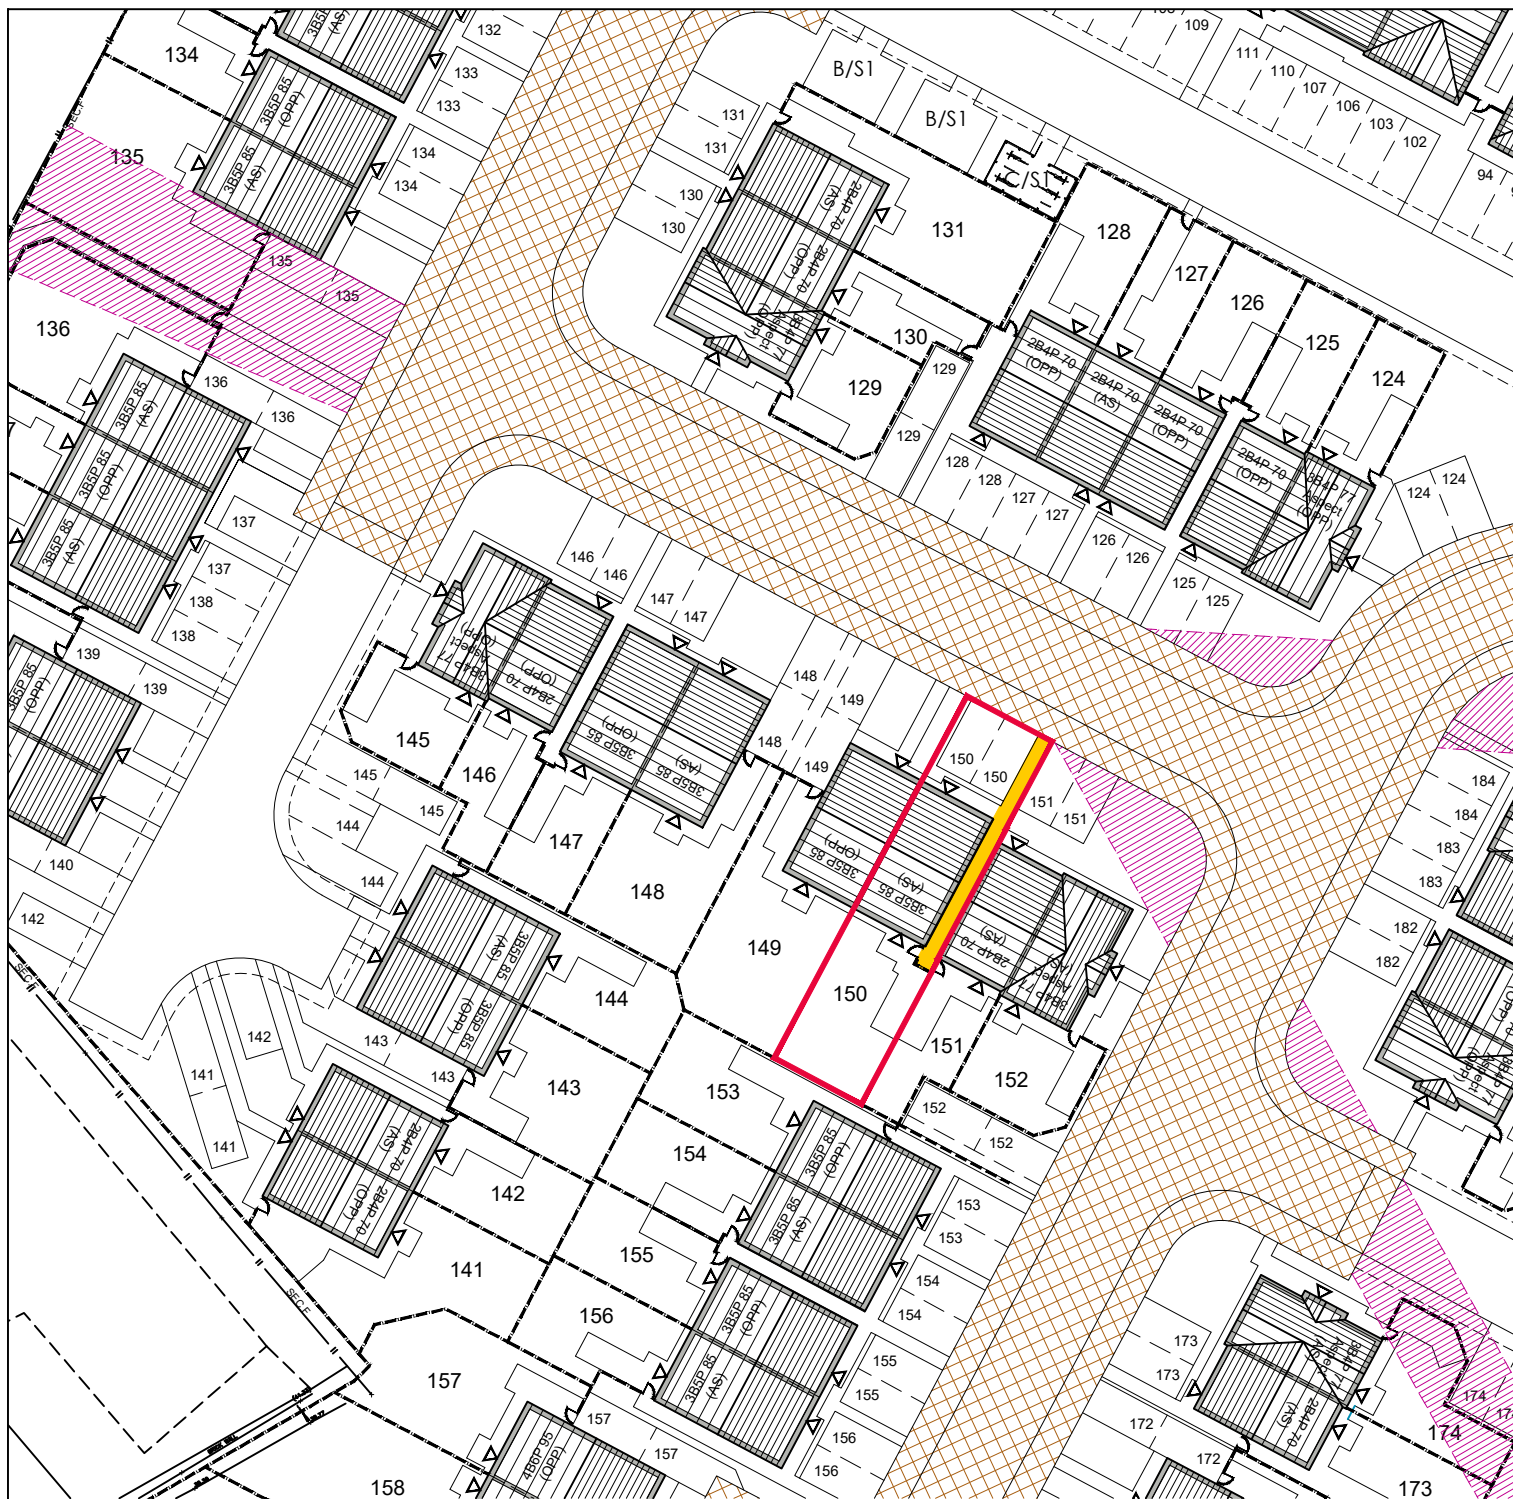

DRAWING LEGEND

-  Plot Boundary.
-  Shared Access/Right of Access.
-  Adopted Highway.
-  Drainage Easement.
-  Managed Areas.

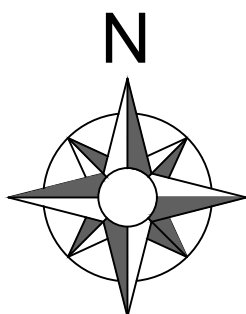

REV	DATE	DRAWN	DESCRIPTION	ARCH CHECK	ENG CHECK

TITLE:

**CONVEYANCE PLAN
PLOT 150**



Breck Homes
20 Sceptre Court
Bamber Bridge
Preston
PR5 6AW
tel: 01253 587 010
web: www.breck.co.uk/homes
email: hello@breck.co.uk

PROJECT: WHARTON ROAD, WINSFORD					
DATE:	SCALE:	JOB REF:	DRAWING NUMBER:	REV:	
19.07.24	1:500 @ A4	012	WhartonRd/Deed/Plot 150	-	