



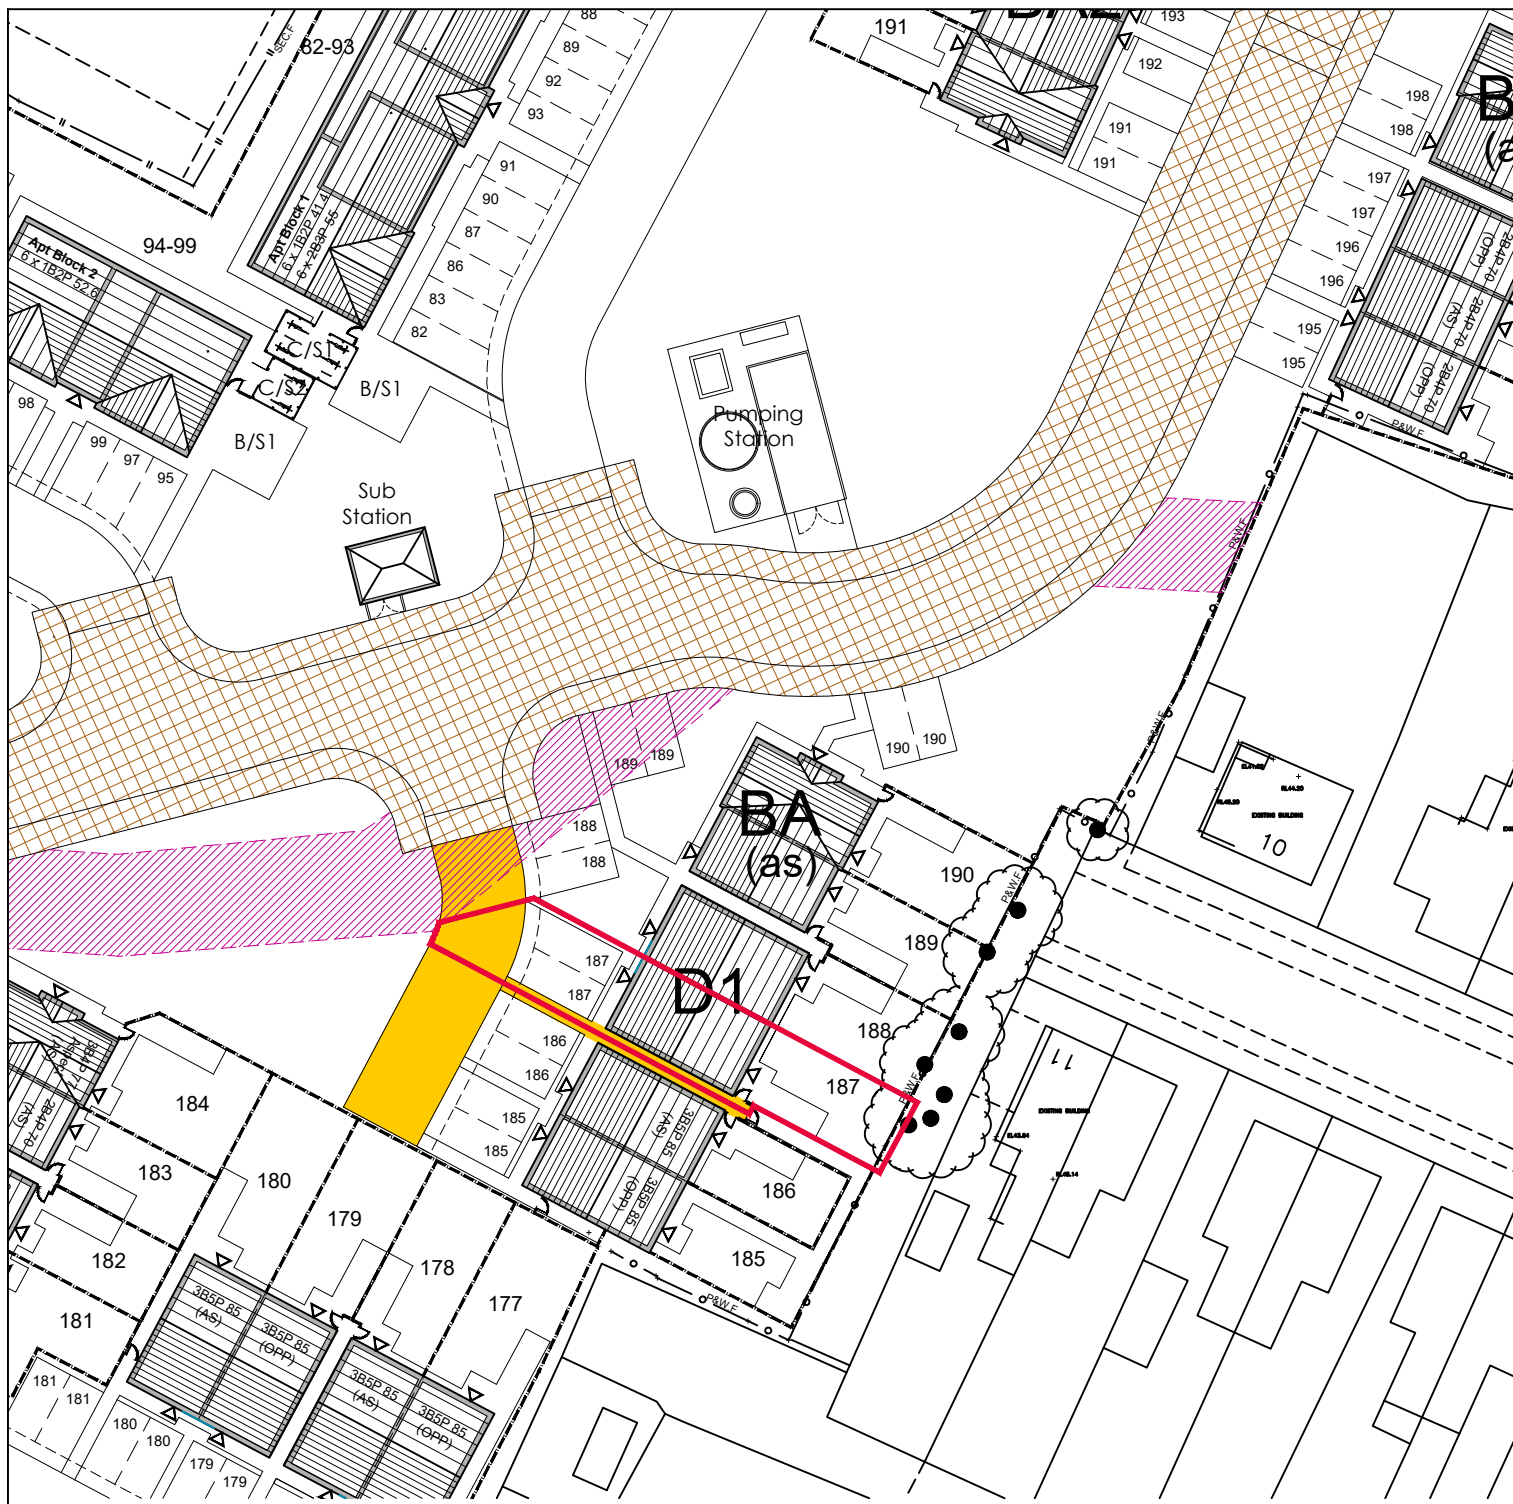

DRAWING LEGEND

- Plot Boundary.
- Shared Access/Right of Access.
- Adopted Highway.
- Drainage Easement.
- Managed Areas.

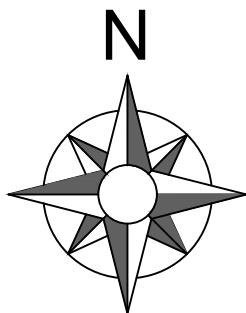

-	-	-	-	-	-
REV	DATE	DRAWN	DESCRIPTION	ARCH CHECK	ENG CHECK
TITLE:					
CONVEYANCE PLAN PLOT 187					
			Breck Homes 20 Sceptre Court Bamber Bridge Preston PR5 6AW tel: 01253 587 010 web: www.breck.co.uk/homes email: hello@breck.co.uk		
PROJECT:					
WHARTON ROAD, WINSFORD					
DATE:	SCALE:	JOB REF:	DRAWING NUMBER:	REV:	
19.07.24	1:500 @ A4	012	WhartonRd/Deed/Plot 187	-	