


White Briars

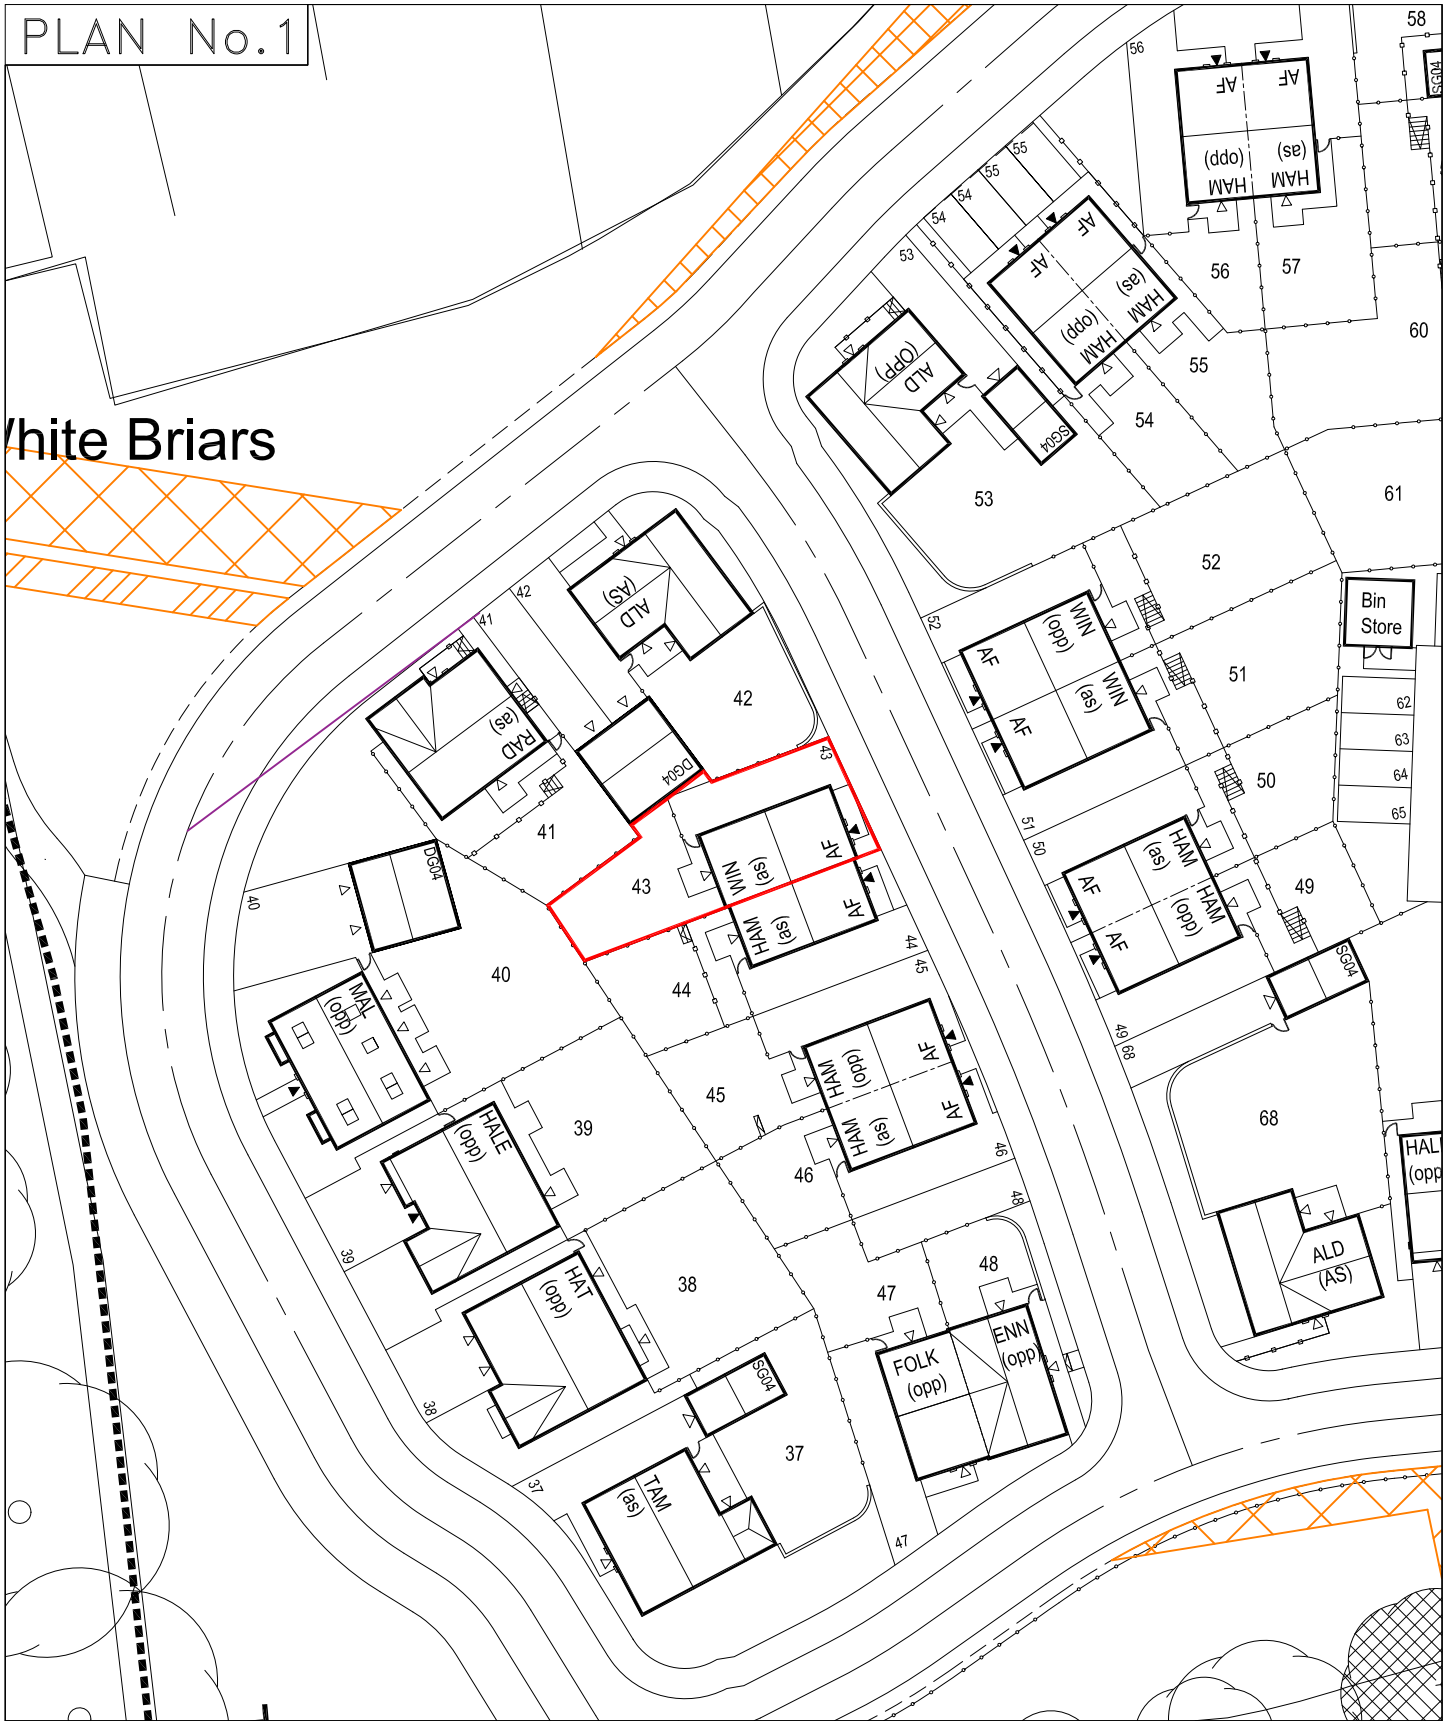

PLOT PLAN

SIGNATORY

BARRATT MANCHESTER
MIDSHIRES MEADOW

SCALE 1:500

14/12/2022

NORTH

