


PLAN No.1

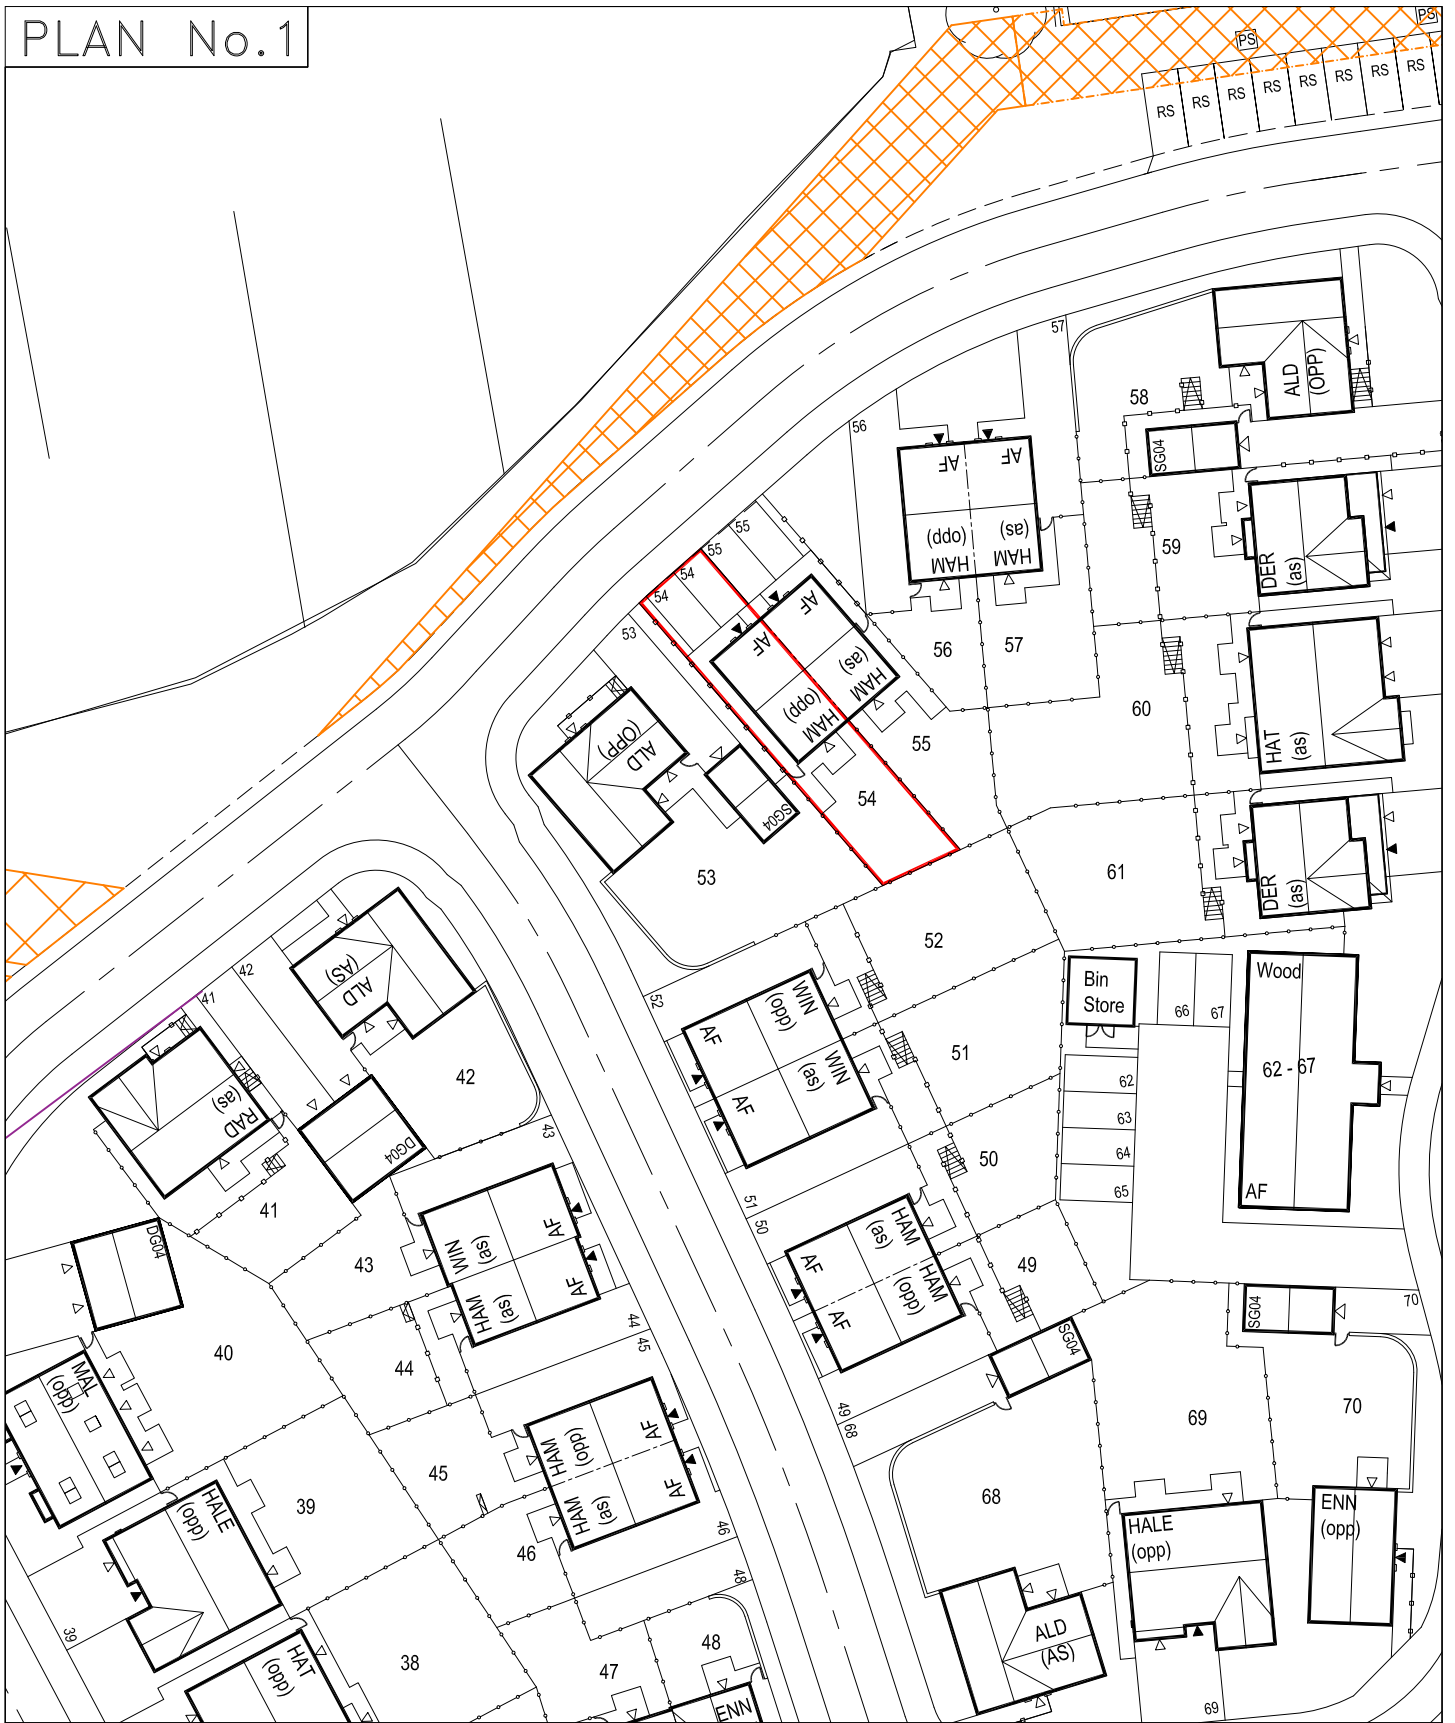

PLOT PLAN

SIGNATORY

BARRATT MANCHESTER
MIDSHIRES MEADOW

SCALE 1:500

15/12/2022

NORTH

