


PLAN No.1

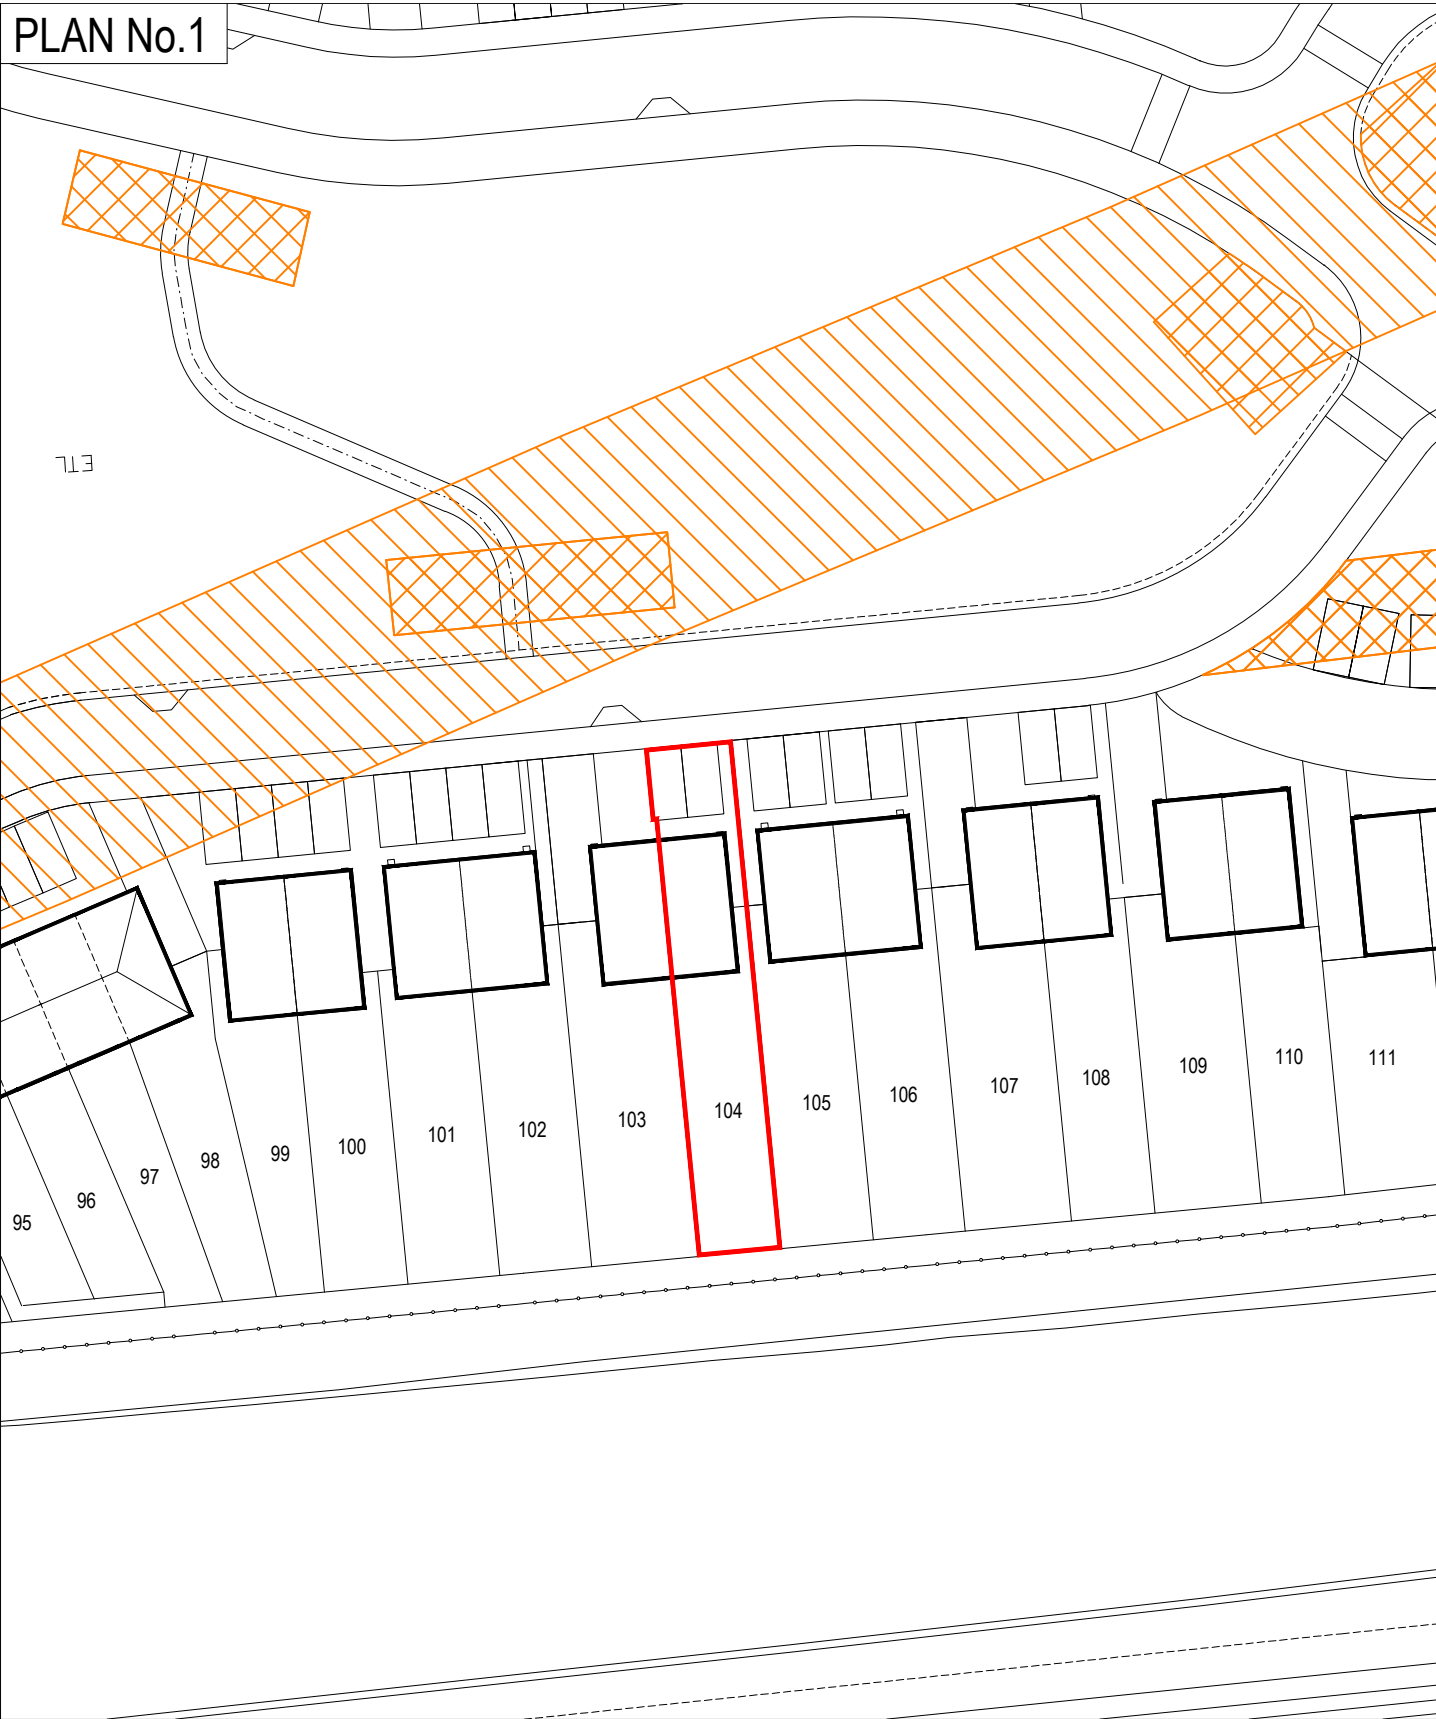

PLOT PLAN

SIGNATORY

BARRATT MANCHESTER
MEADOW LANE, TRENTHAM

SCALE 1:500

18/09/2025

