


PLAN No.1

109.7m

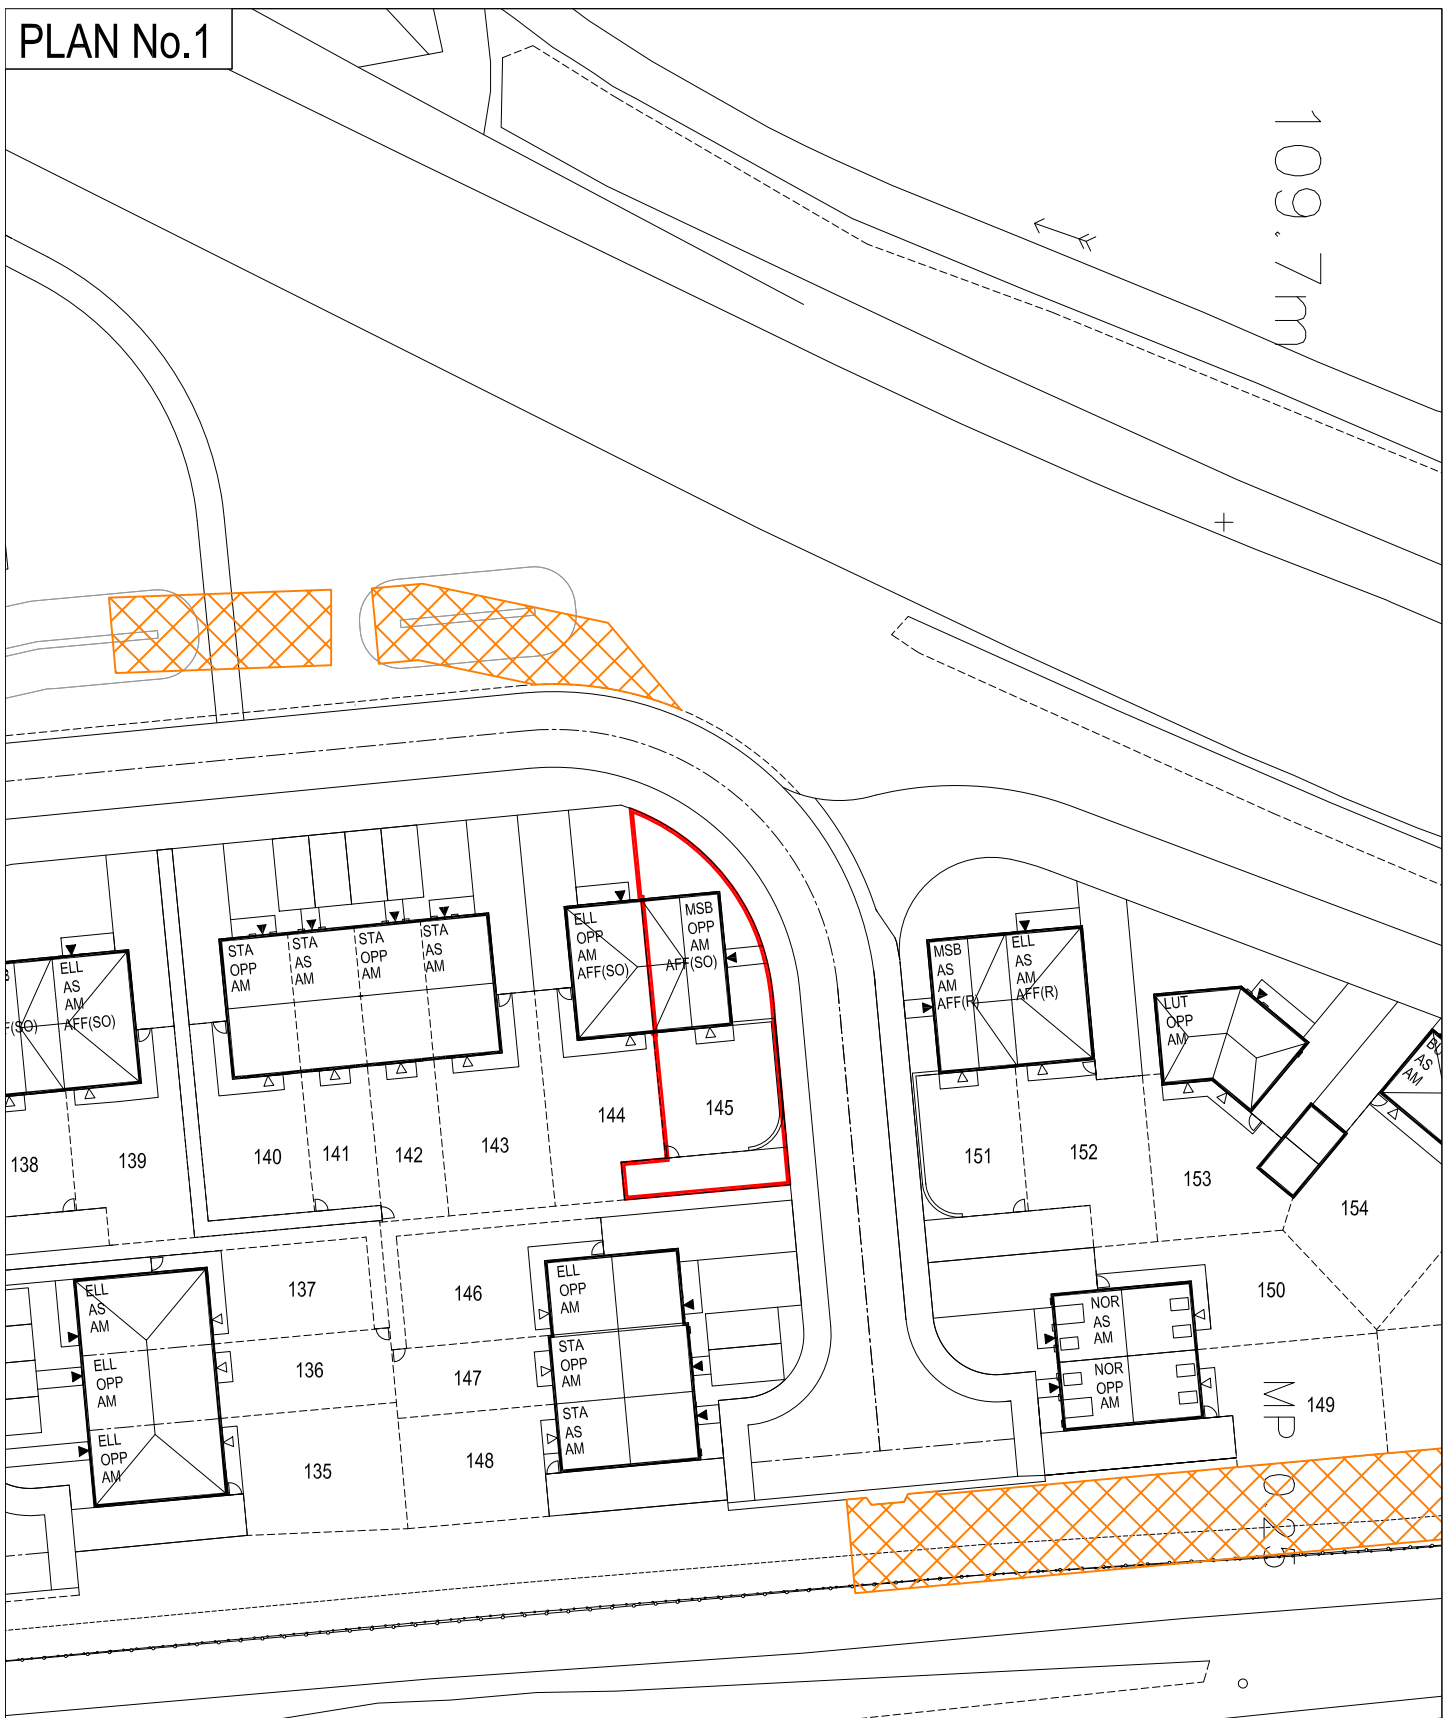

PLOT PLAN

SIGNATORY

BARRATT MANCHESTER
MEADOW LANE, TRENTHAM

SCALE 1:500

24/05/2022

NORTH

