


PLAN No.1

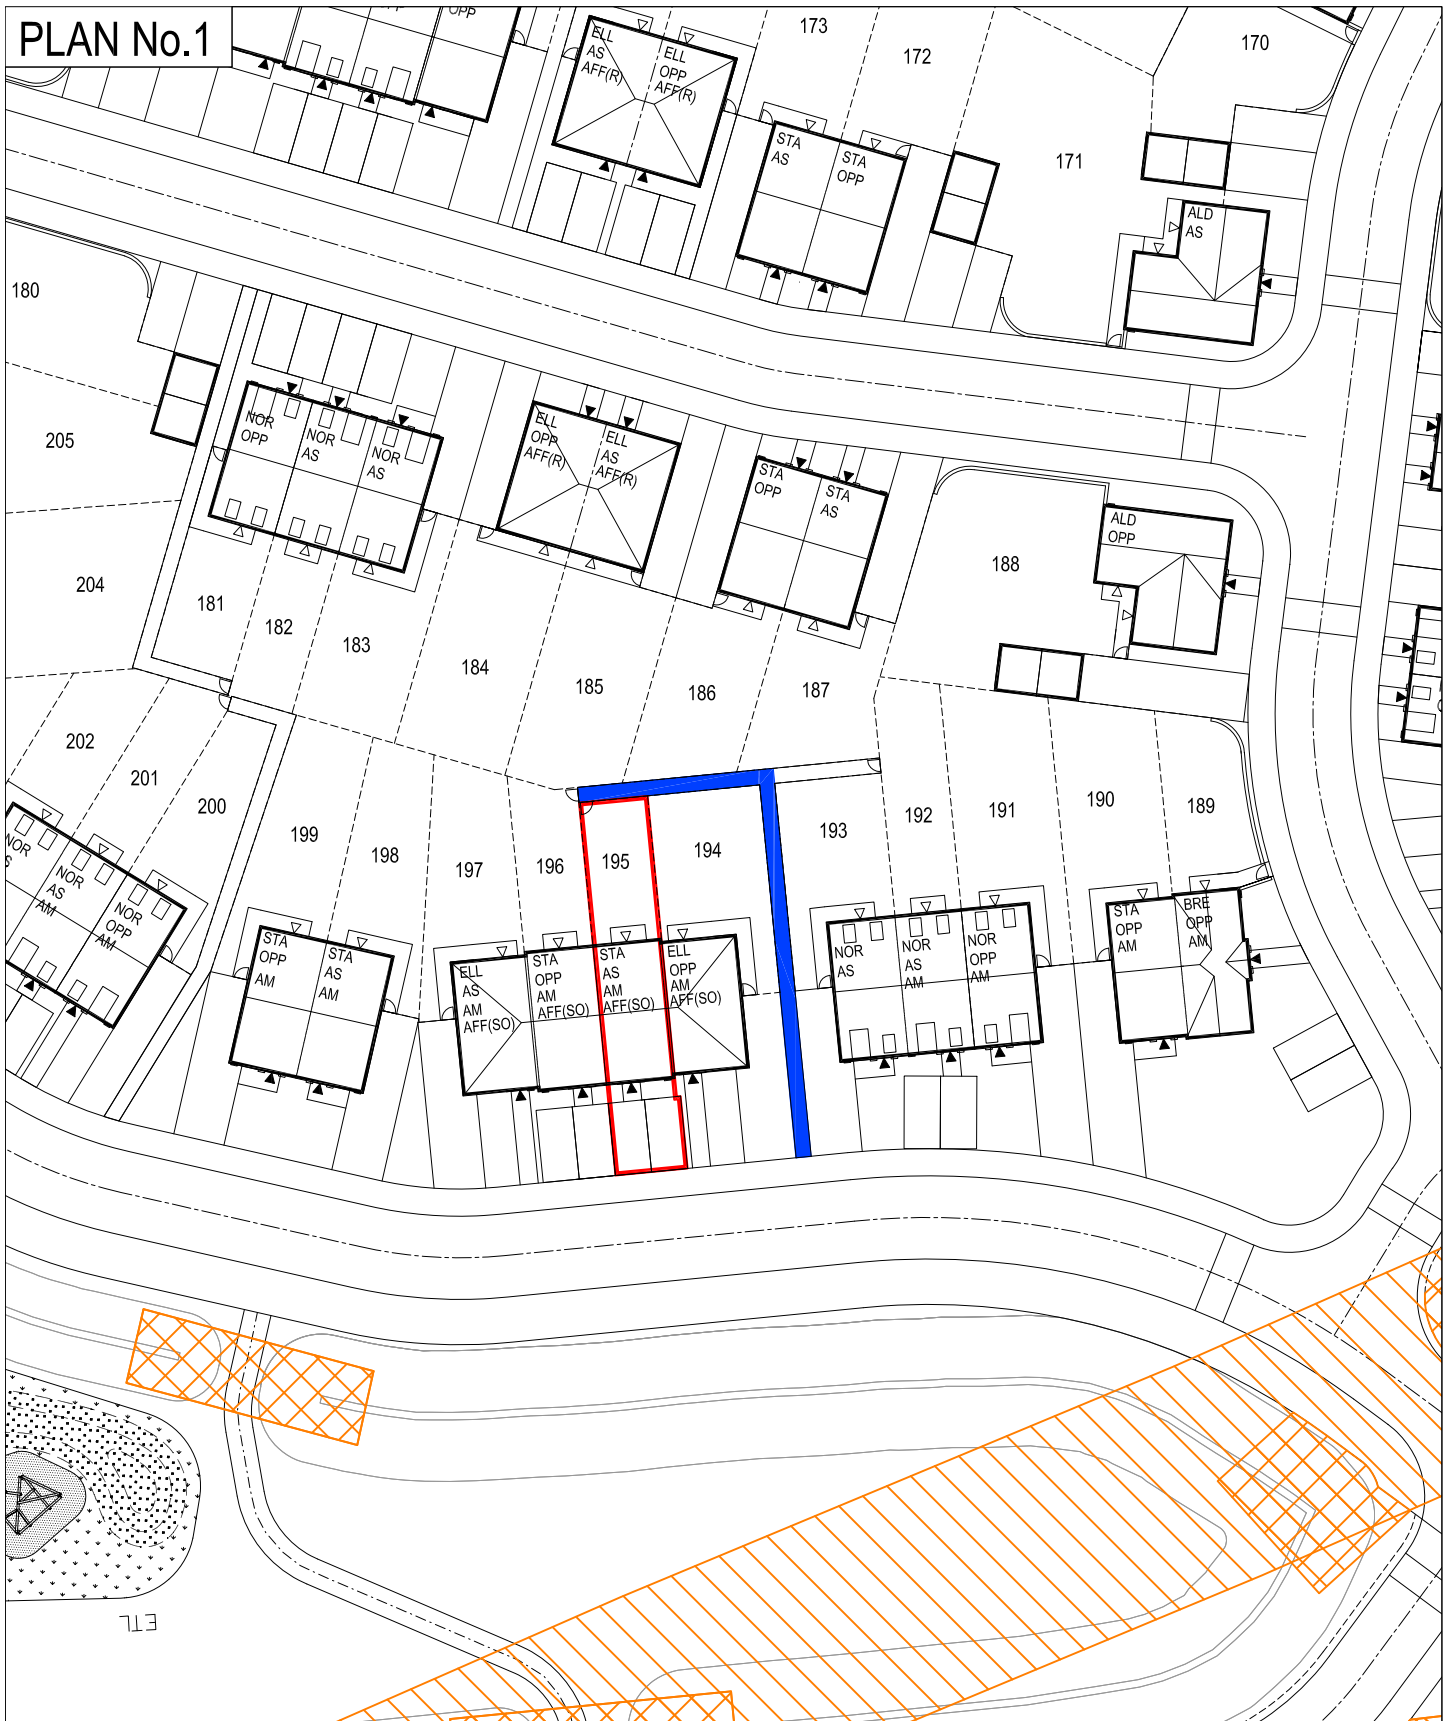

PLOT PLAN

SIGNATORY

BARRATT MANCHESTER
MEADOW LANE, TRENTHAM

NORTH



SCALE 1:500

24/05/2022