
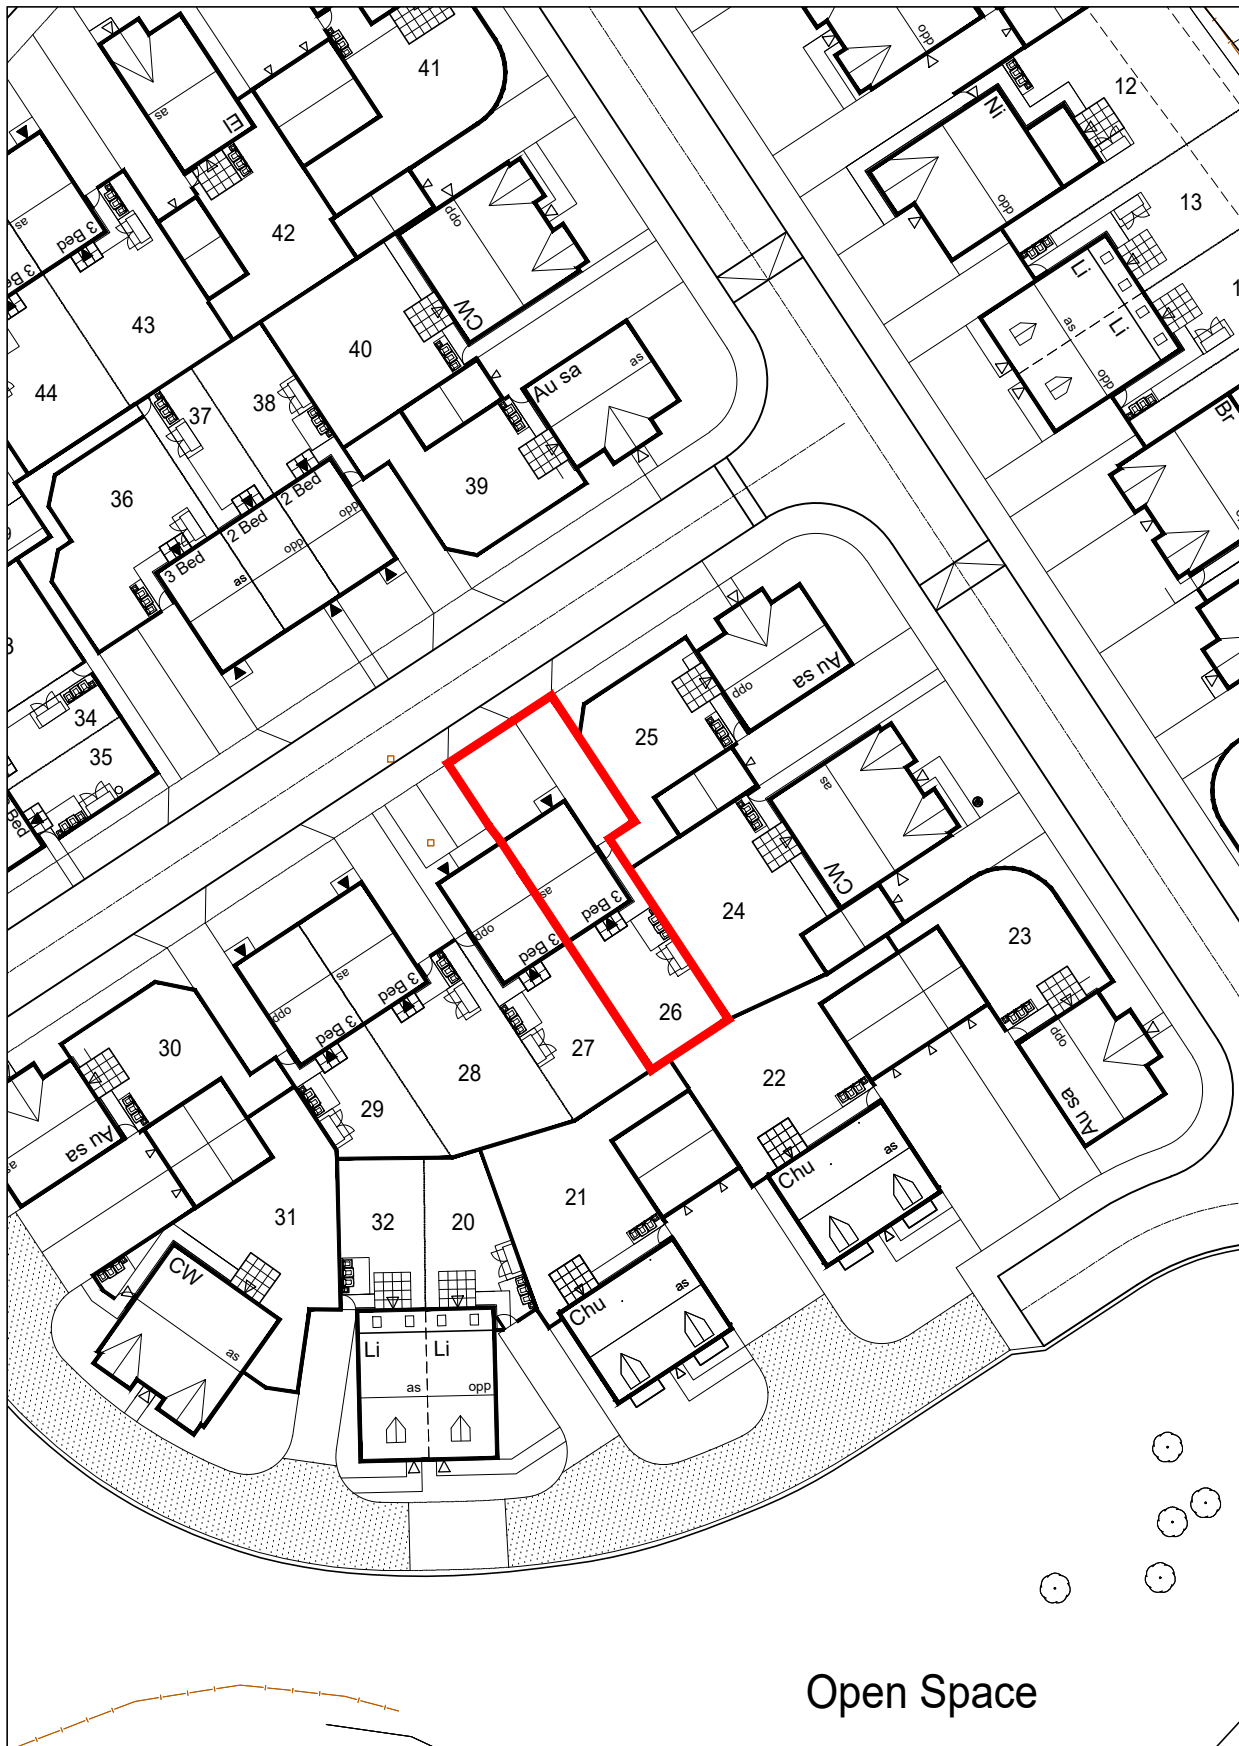


Plan 1

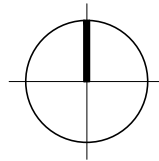

Open Space

Key:

 Red line denotes plot boundaries.



1:500



no.	Date	Revision	Issued	
Client  HOLLINS HOME PEOPLE LOVE				
Drawing Title PLOT 26 DEED PLAN				
Project Kepple Lane, Garstang				
Job No	Orig No	Drawn	Rev	
19041	DP-26	AB	-	
Scale	Date	Stage		
1:500 @ A4	MARCH 2022	LEGAL		
mpsl planning & design ltd 34 west park, westwood park, clearance avenue, tufford park, manchester, M17 3JF		t: 0161 772 9999 e: info@mpsl-design.co.uk www.mpsl-design.co.uk		
				