



Plan 1

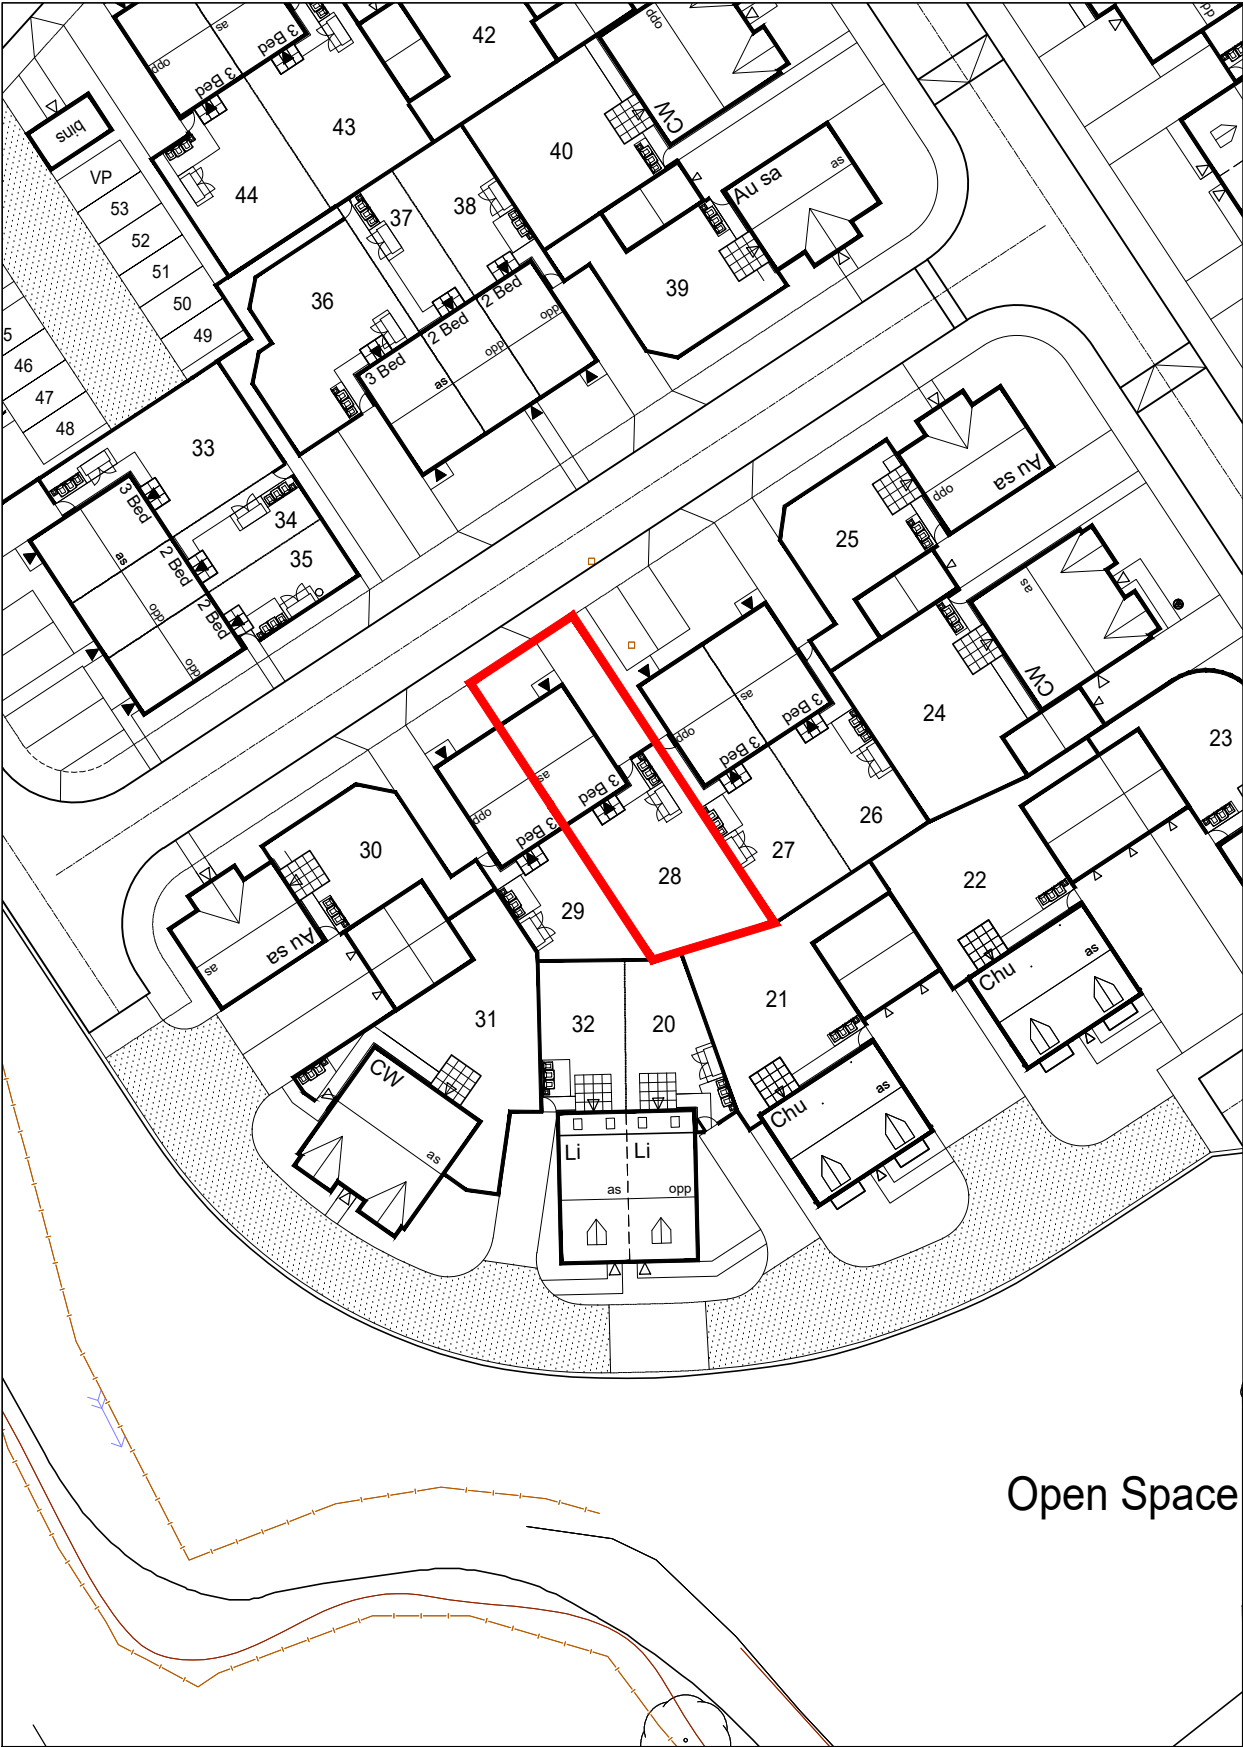

Open Space

Key:

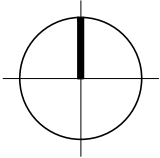

Red line denotes plot boundaries.



Date				Revision				Initial			
Client											
 HOLLINS HOMES PEOPLE LOVE											
Drawing Title											
PLOT 28 DEED PLAN											
Project											
Kepple Lane, Garstang P											
Job No.		Orig No.		Drawn		Rev					
19041		DP-28		AB		-					
Scale		Date		Stage							
1:500 @ A4		MARCH 2022		LEGAL							
mpsl planning & design ltd 14 west point enterprise park, chance avenue, rofford park, manchester, m17 1ps											
T: 0161 772 9999 e: info@mpsdesign.co.uk www.mpsdesign.co.uk											

 **planning&design**