

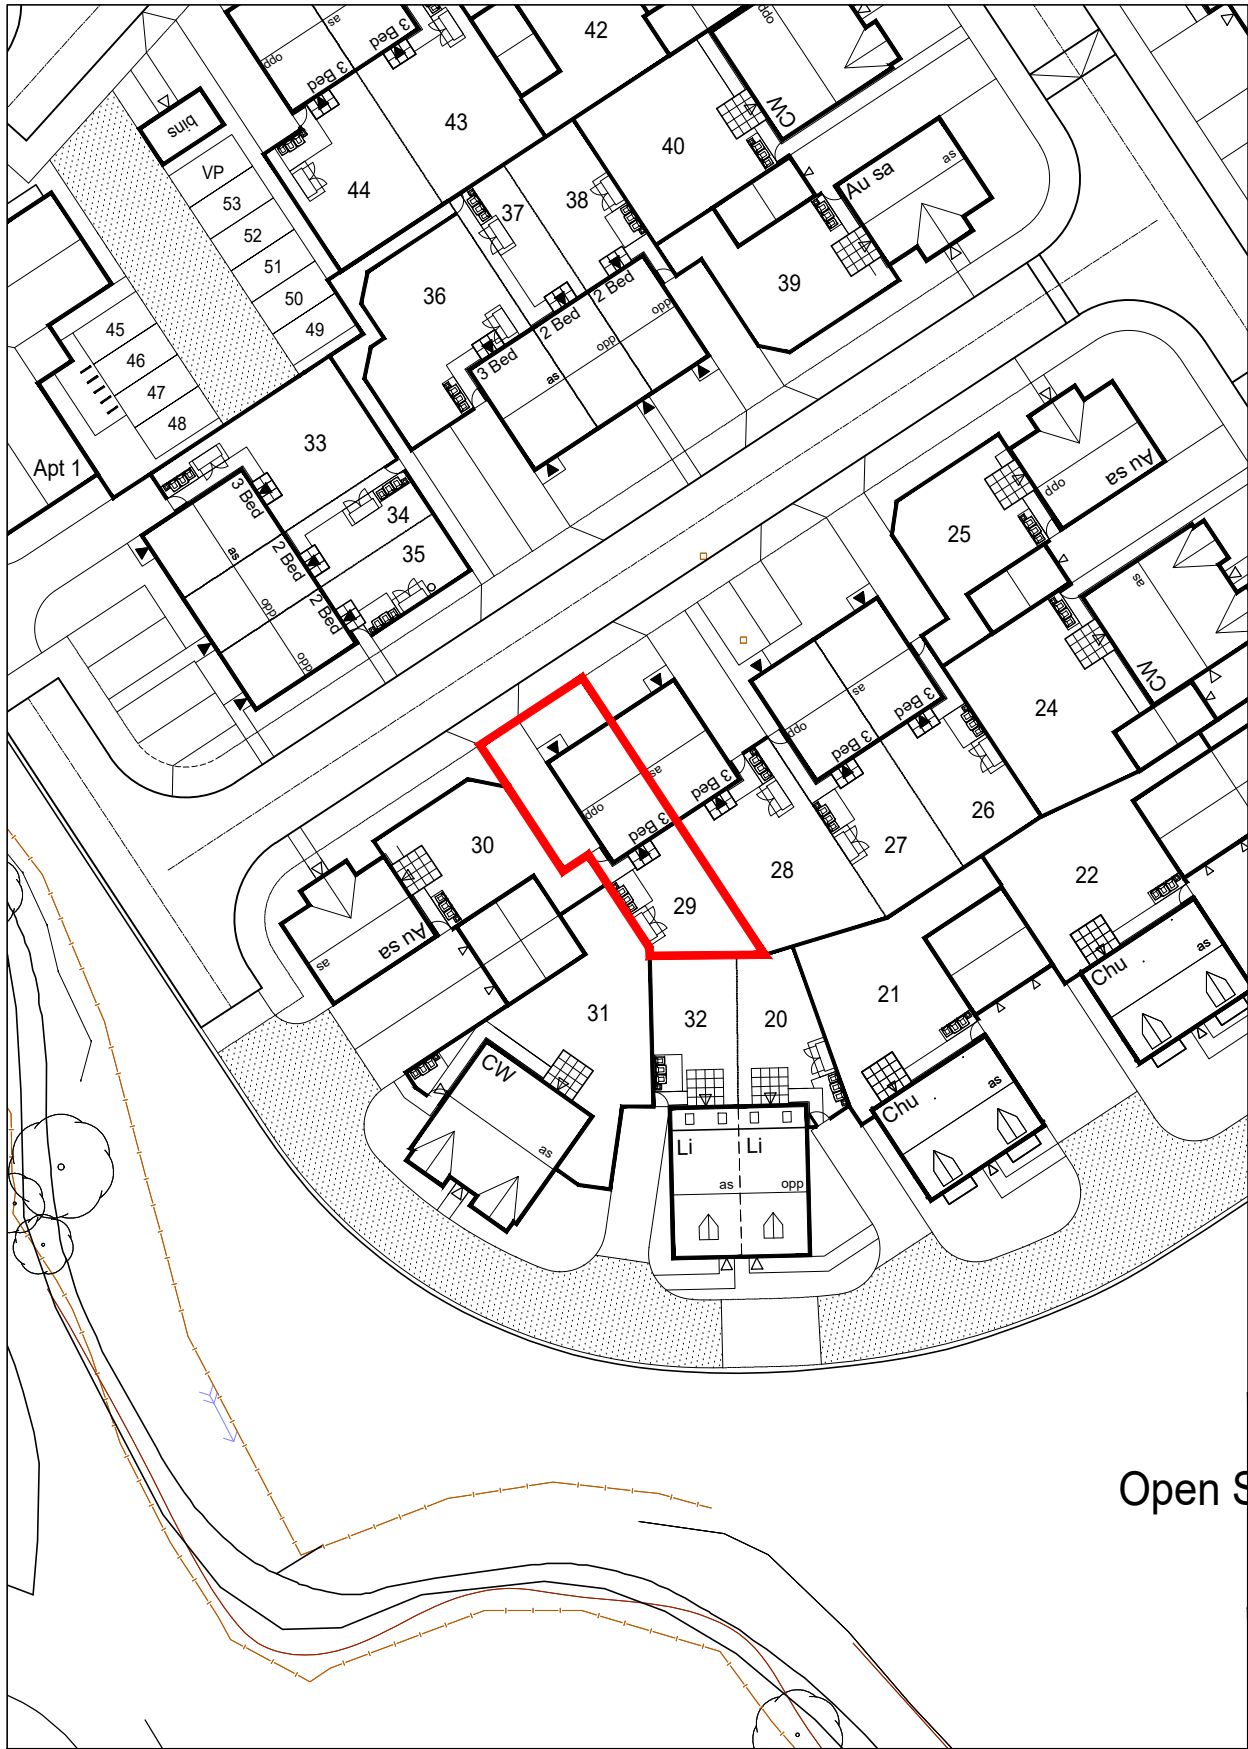


Plan 1

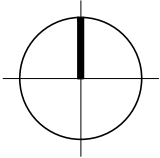

Key:
 Red line denotes plot boundaries.

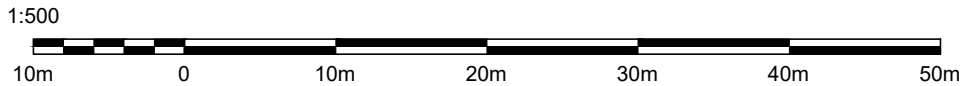

Rev	Date	Revision	Initial
Client			
 HOLLINS HOMES PEOPLE LOVE			
Drawing Title			
PLOT 29 DEED PLAN			
Project			
Kepple Lane, Garstang			
Job No.	Draw No.	Drawn	Rev.
19041	DP-29	AB	-
Scale	Date	Stage	
1:500 @ A4	MARCH 2022	LEGAL	
mpsl planning & design ltd 14 west point enterprise park, chance avenue, rofford park, manchester, m17 1ps			
t: 0161 772 9999 e: info@mpsl.co.uk www.mpsl.co.uk			
 planning&design			