
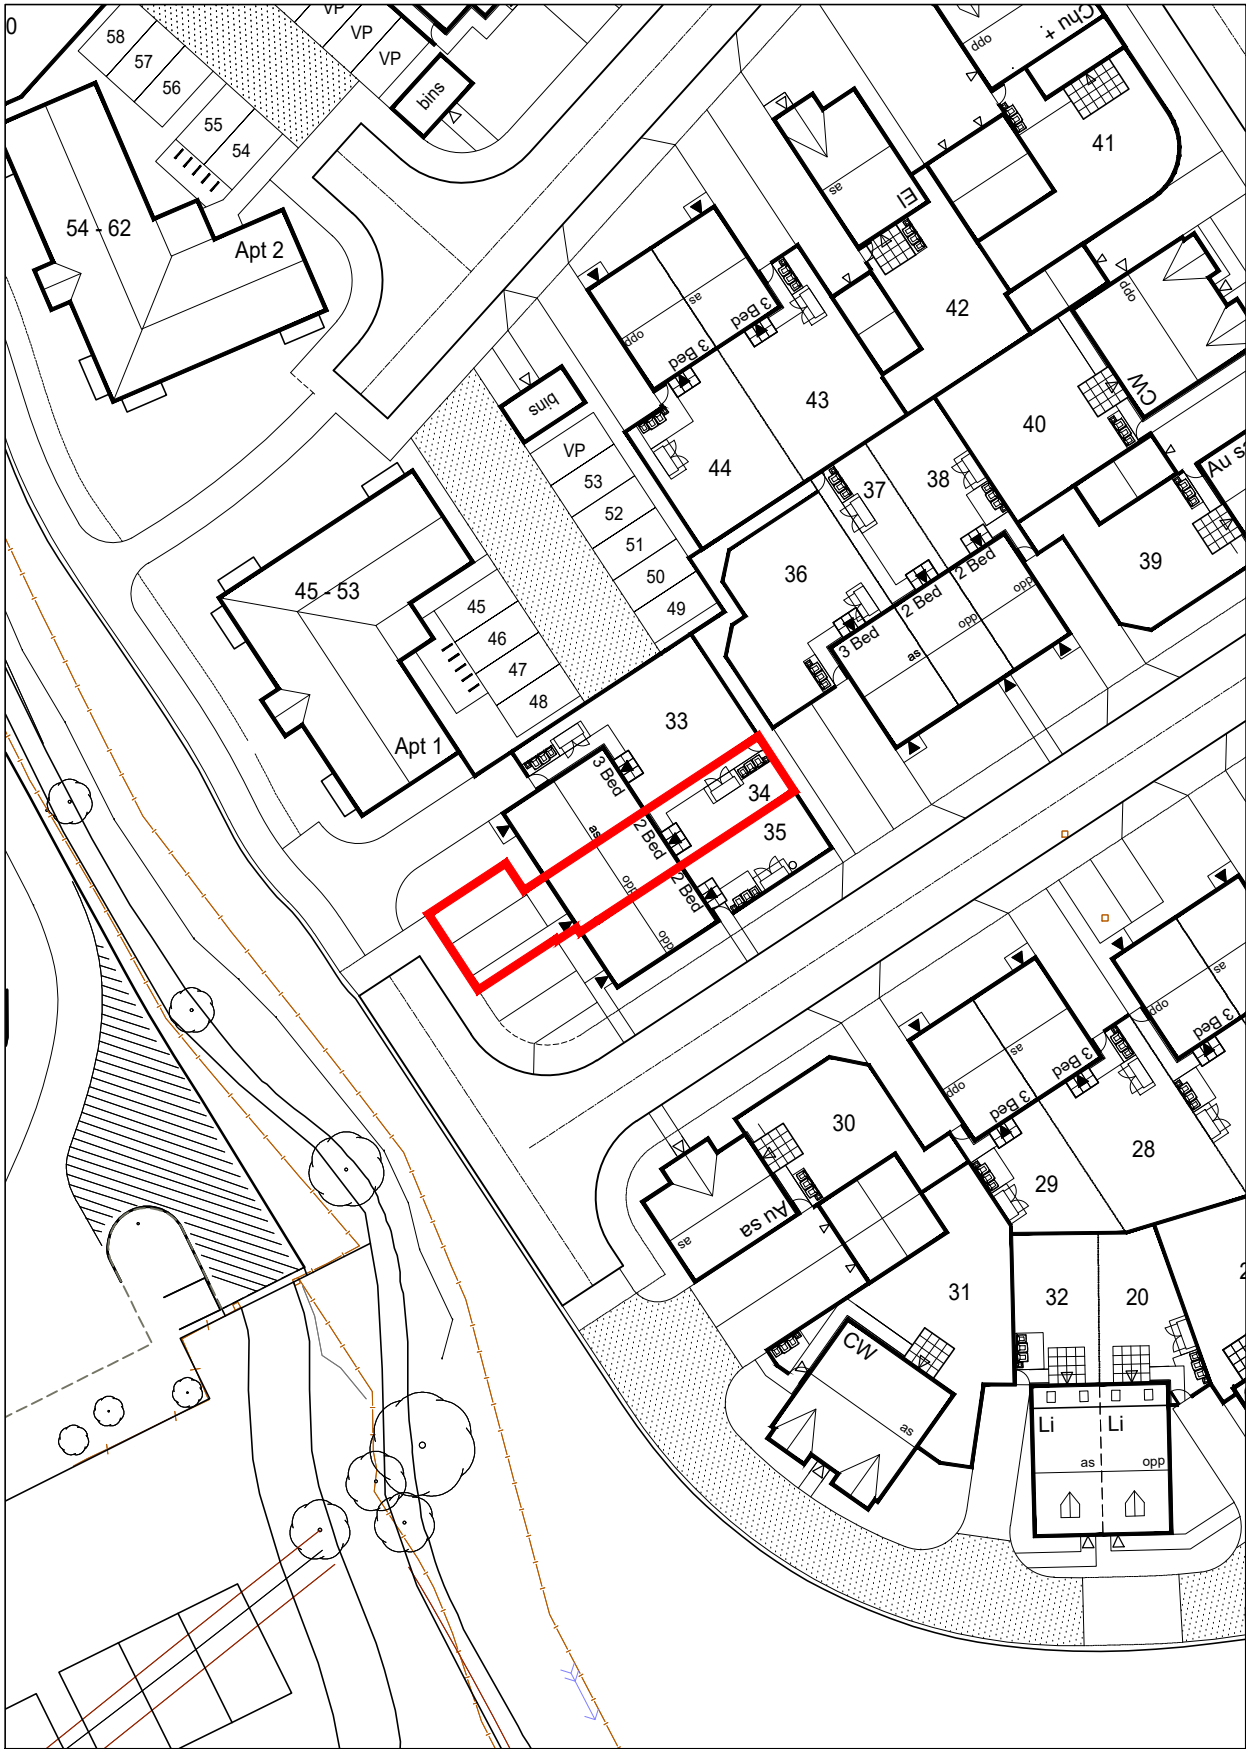


Plan 1

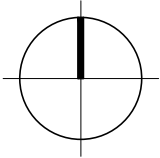

Key:

 Red line denotes plot boundaries.

 Orange hatch denotes shared footpath.



Date			
Revision			
Initial			
Client			
			
Drawing Title			
PLOT 34 DEED PLAN			
Project			
Kepple Lane, Garstang			
Job No.	Draw No.	Drawn	Rev.
190-41	DP-34	AB	-
Scale	Date	Stage	
1:500 @ A4	MARCH 2022	LEGAL	
mpsl planning & design ltd 14 west point enterprise park, chance avenue, rofford park, manchester, m17 1ps			
t: 0161 772 9999 e: info@mpsltdesign.co.uk www.mpsltdesign.co.uk			
			