



Plan 1

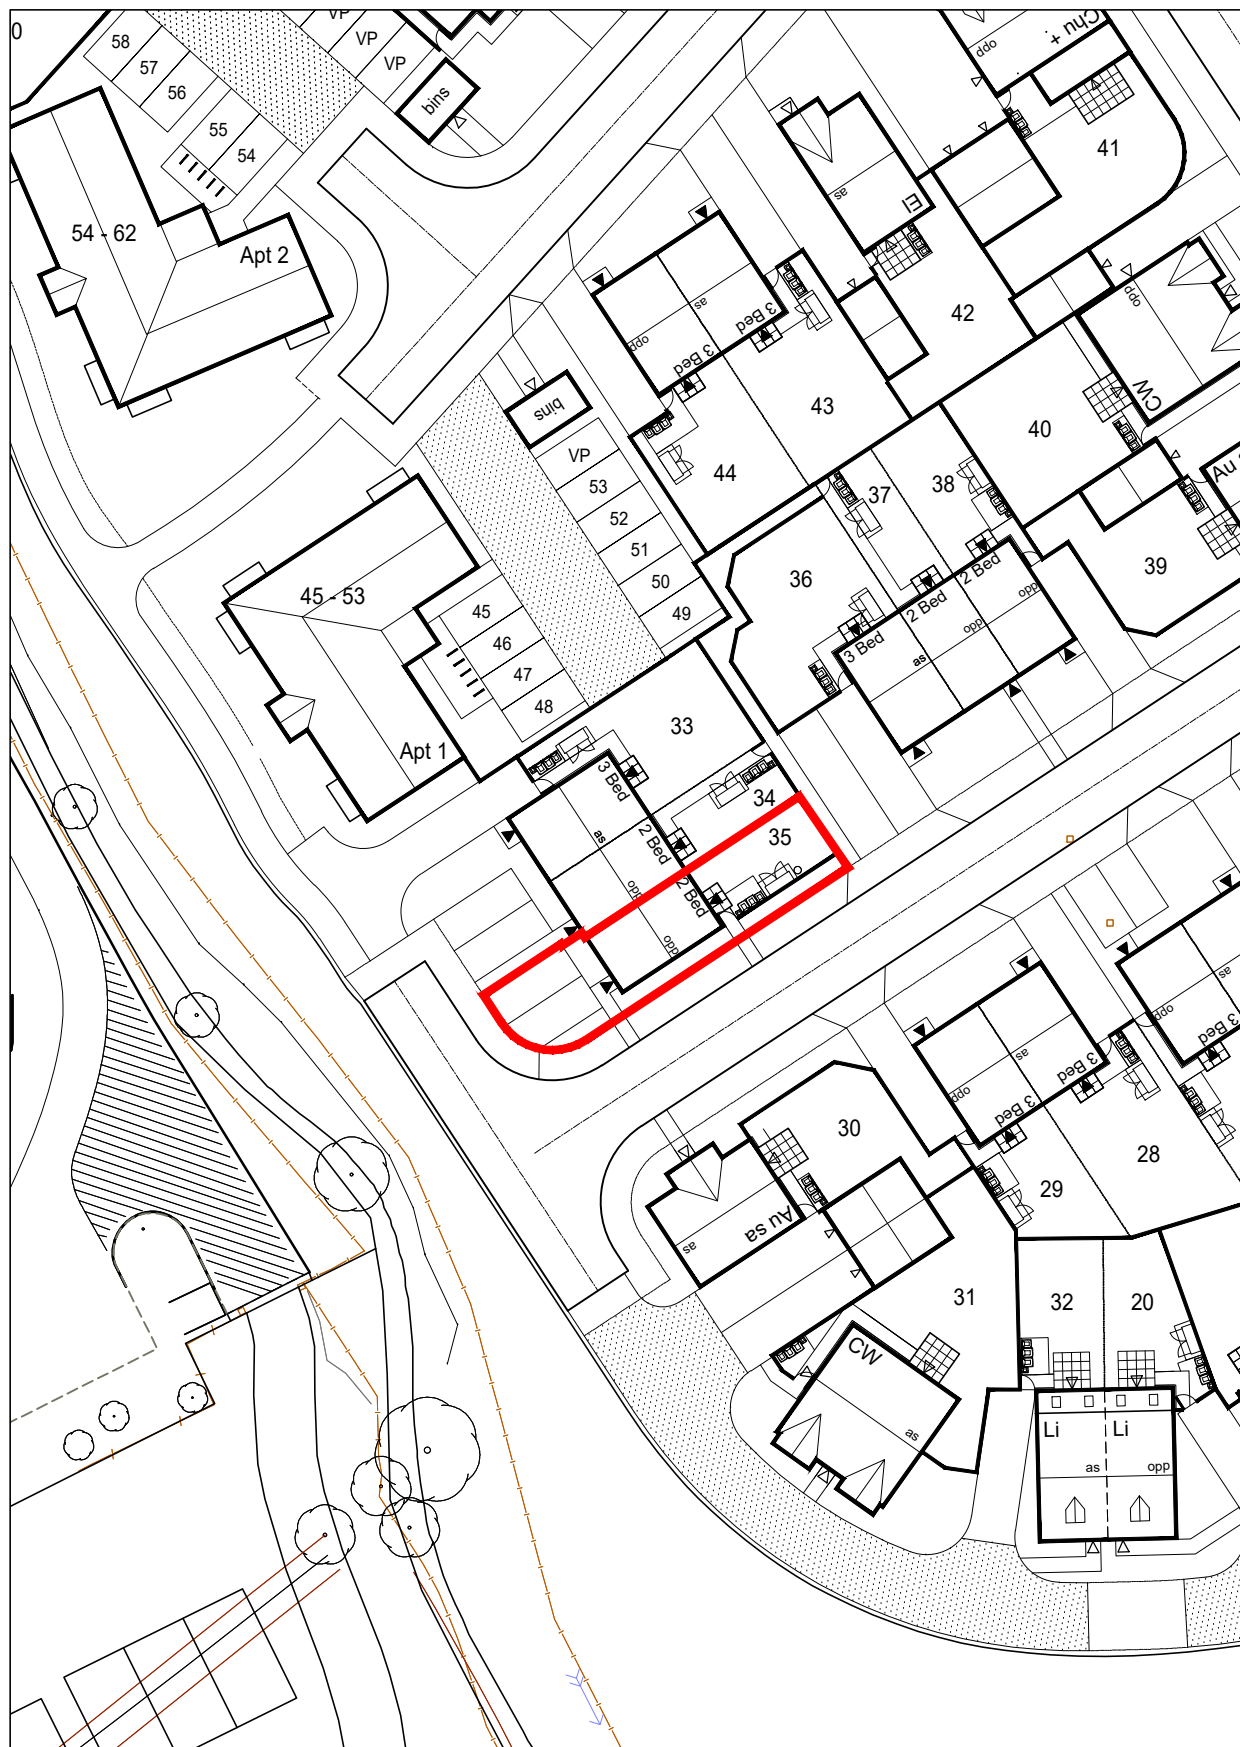


Key:

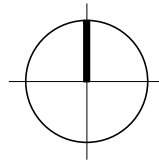

Red line denotes plot boundaries.

1:500

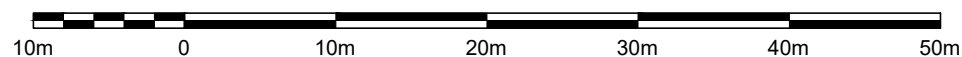

Rev	Date	Revision		Issued
+ Client				
				
+ Drawing Title				
<p>PLOT 35 DEED PLAN</p>				
+ Project				
<p>Kepple Lane, Garstang</p>				
Job No	Org No	Drawn	Rev	
19041	DP-35	AB	-	
Scale	Date	Stage		
1:500 @ A4	MARCH 2022	LEGAL		
mpsl planning & design ltd 14 west park, emmott park, manchester, M27 3JL		t: 0161 772 9999 e: info@mpsl.co.uk www.mpsl.co.uk		
