



Plan 1

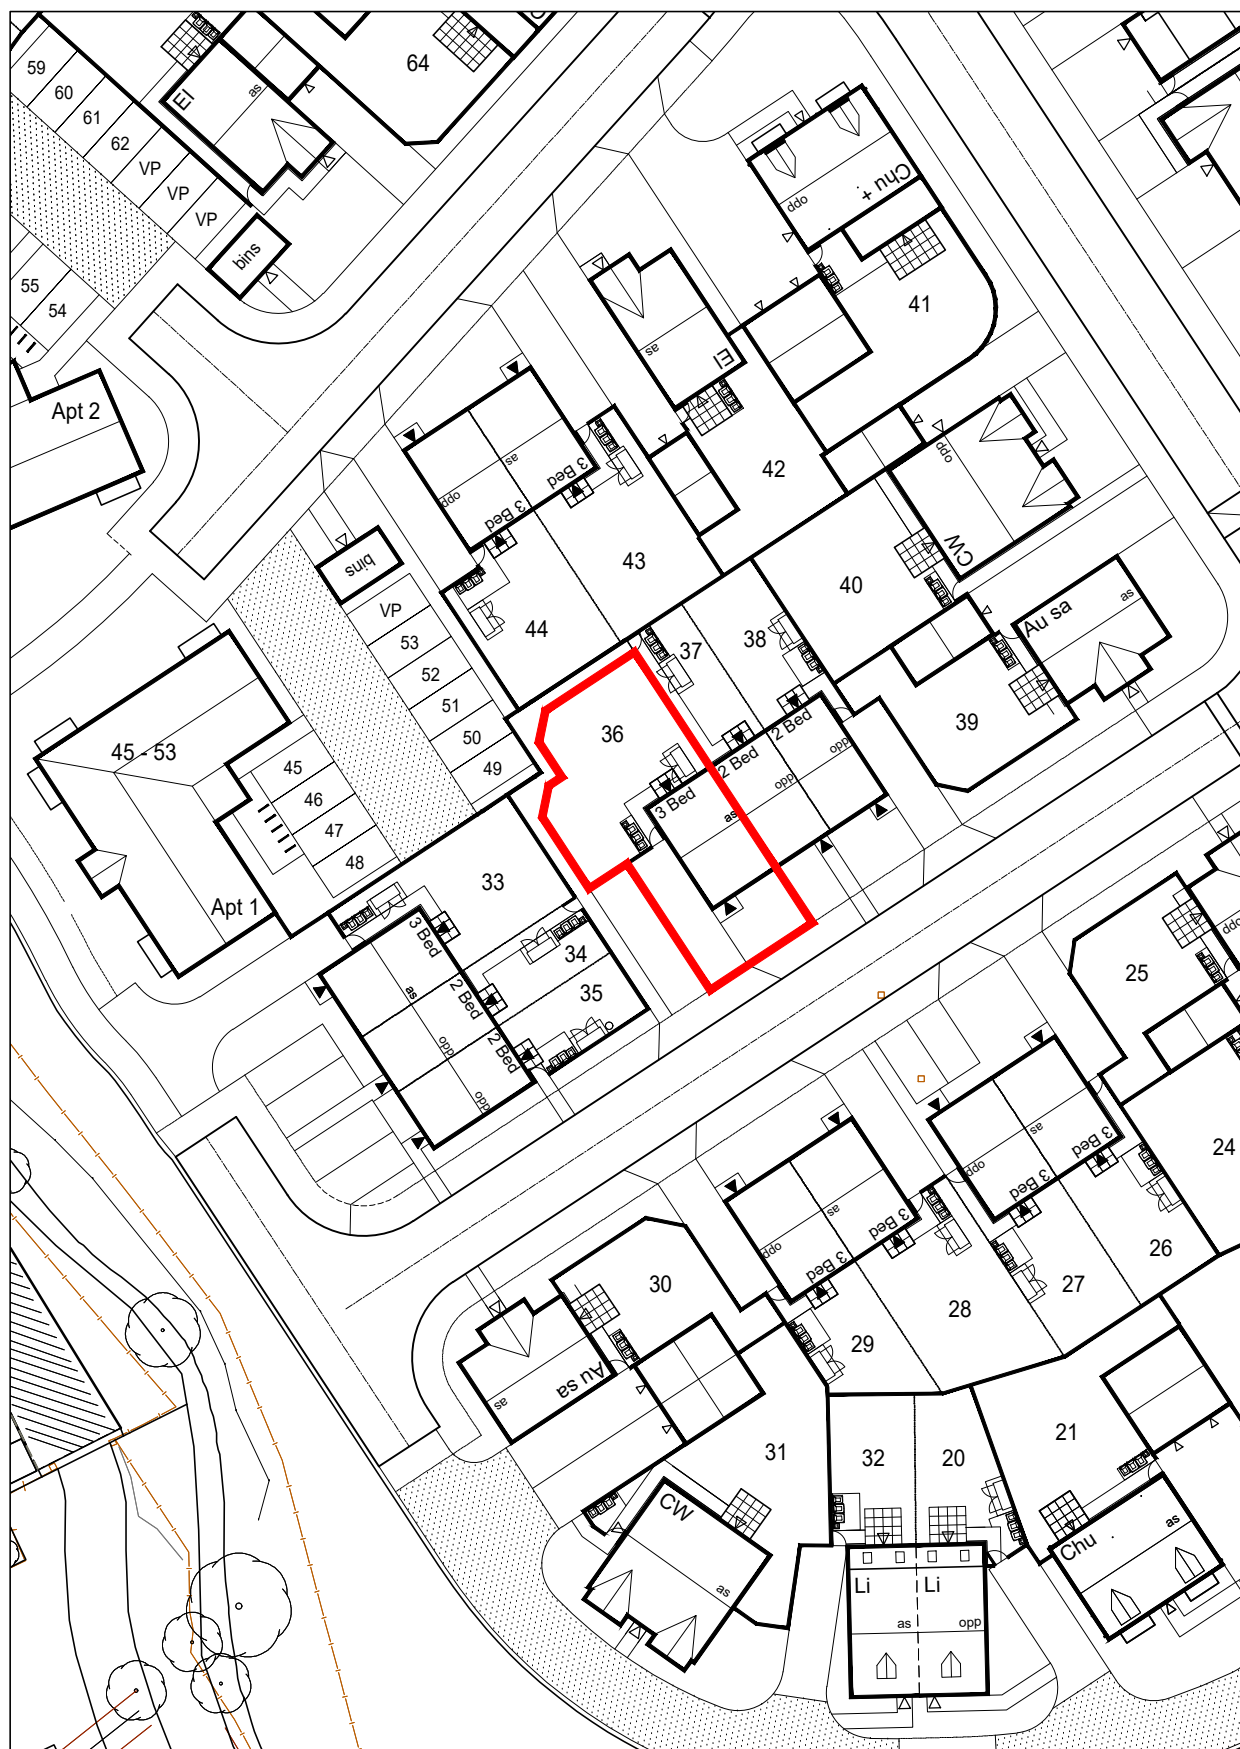


Key:

 Red line denotes plot boundaries.

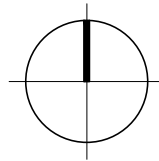

1:500

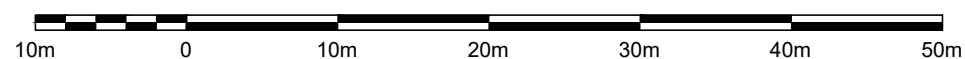

				
Plot 36 DEED PLAN				
Kepoke Lane, Garstang				
Job No	Orig No	Drawn	Rev	
19041	DP-36	AB	-	
Scale	Date	Stage		
1:500 @ A4	MARCH 2022	LEGAL		
mpsl planning & design ltd 14 well park enterprise park, clarence avenue, trafford park, manchester, m17 1sj		t: 0161 772 9999 e: info@mpsdesign.co.uk www.mpsdesign.co.uk		
				