
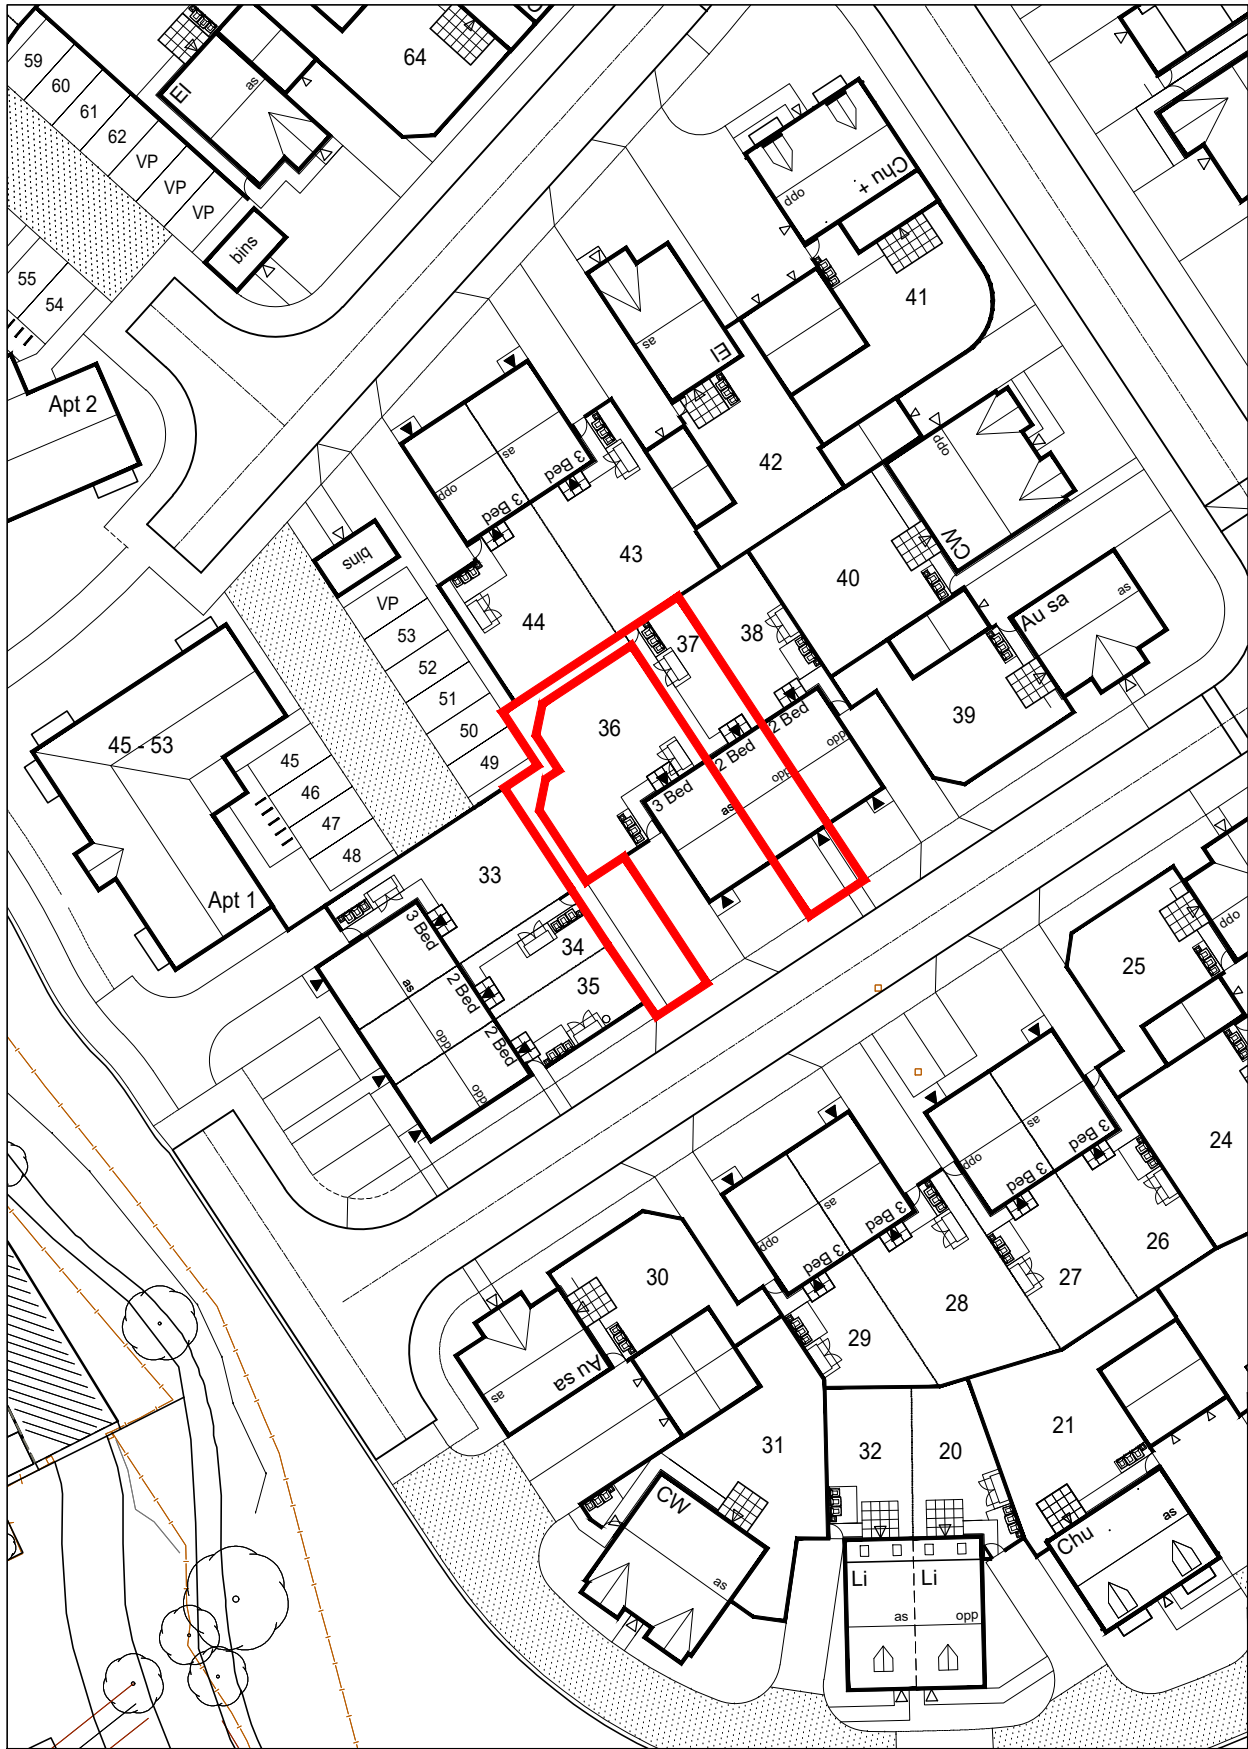



Plan 1

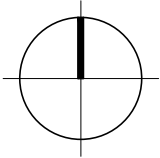

Key:

 Red line denotes plot boundaries.

 Orange hatch denotes shared footpath.

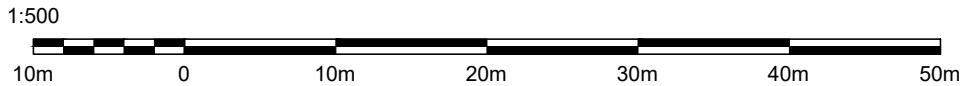

Date				Revision				Initial			
											
Drawing Title											
PLOT 37 DEED PLAN											
Project											
Kepple Lane, Garstang											
Job No.	19041	Draw No.	DP-37	Drawn	AB	Rev	-				
Scale	1:500 @ A4	Date	MARCH 2022	Stage	LEGAL						
mpsl planning & design ltd 14 west point enterprise park, chance avenue, rofford park, manchester, m17 1ps											
T: 0161 772 9999 e: info@mpsl.co.uk www.mpsl.co.uk											

 **planning&design**