



# Plan 1

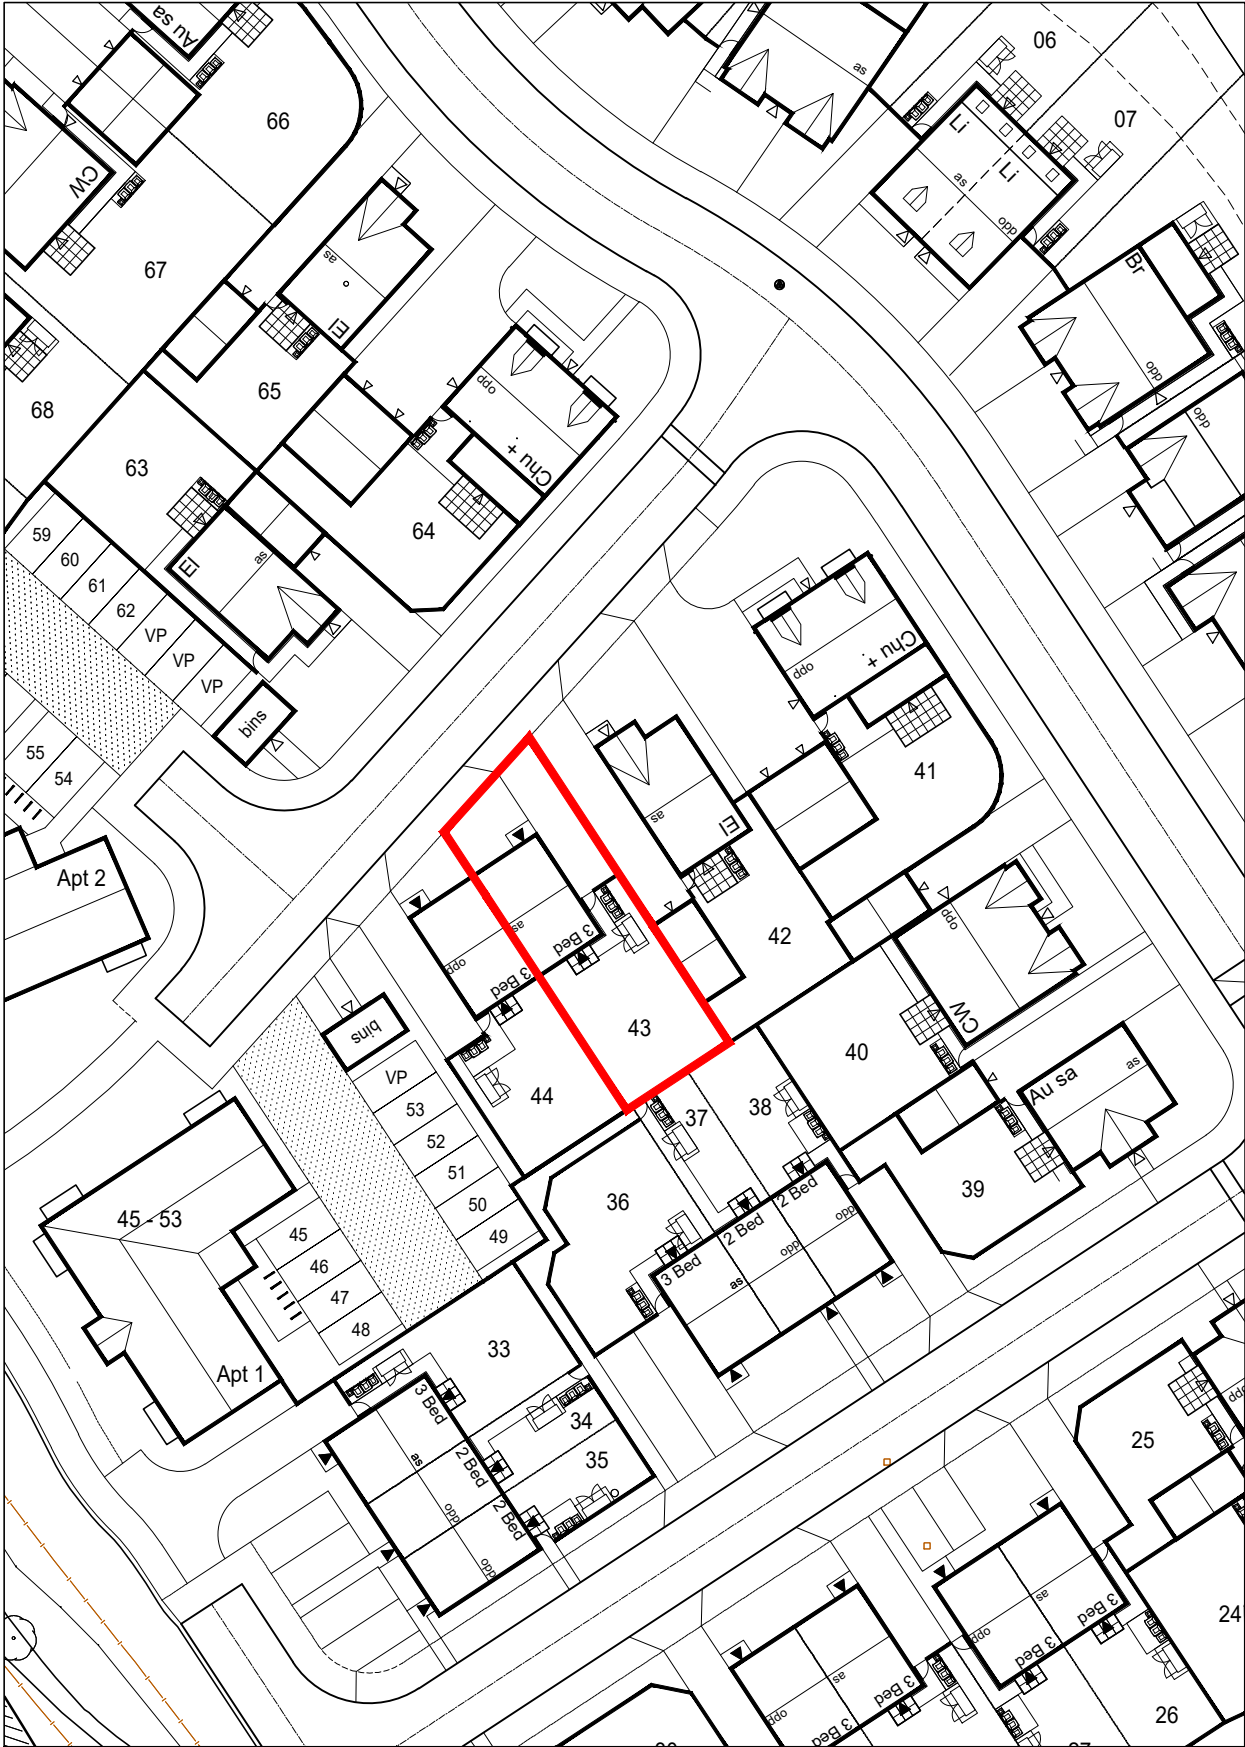

Key:  
Red line denotes plot boundaries.

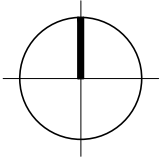

Client			
HOLLINS HOMES PEOPLE LOVE			
Project Title			
PLOT 43 DEED PLAN			
Project			
Kepple Lane, Garstang			
Job No.	Draw No.	Drawn	Rev
19041	DP-43	AB	-
Scale	Date	Stage	
1:500 @ A4	MARCH 2022	LEGAL	
mpsl planning & design ltd 14 west point enterprise park, clarence avenue, rofford park, manchester, m17 1ps			
t: 0161 772 9999 e: info@mpsltdesign.co.uk www.mpsltdesign.co.uk			