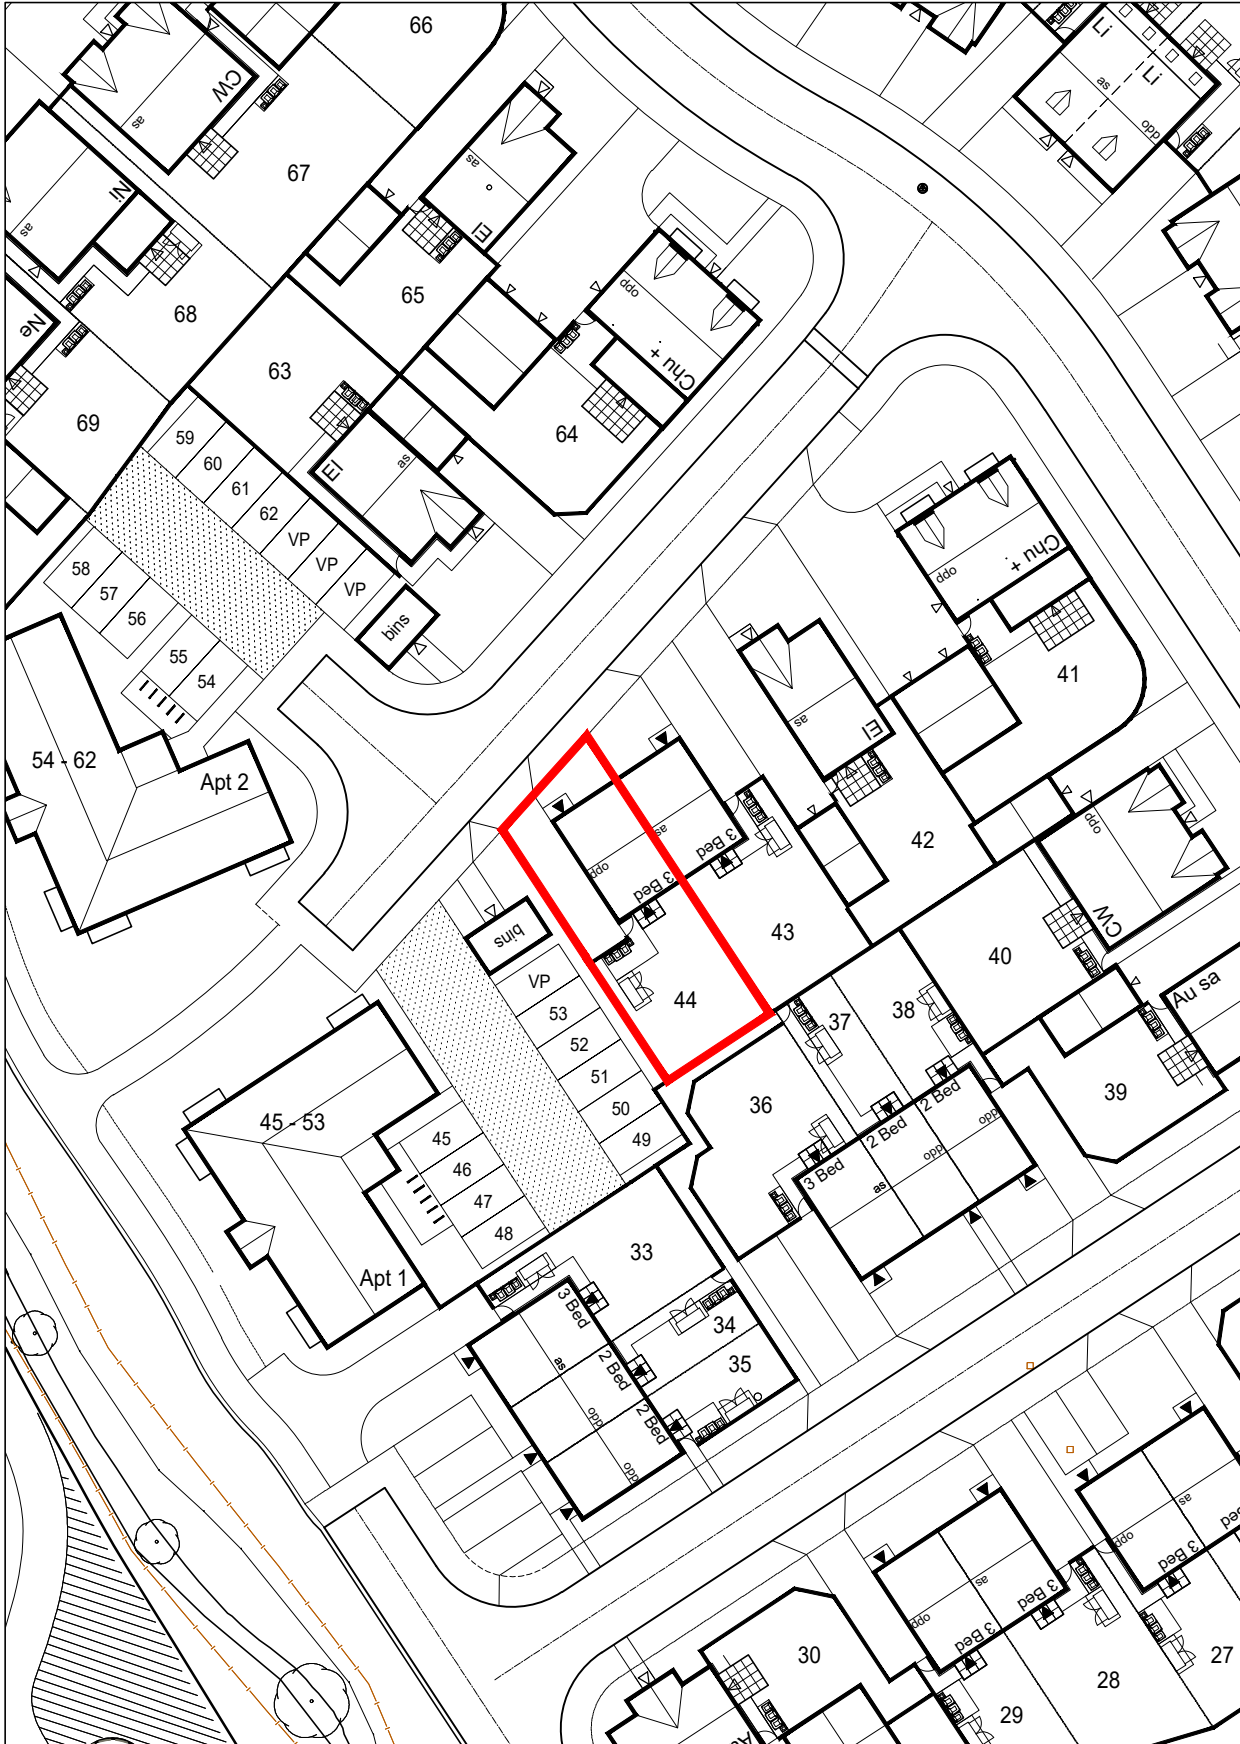
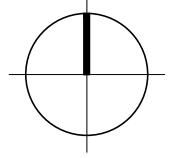

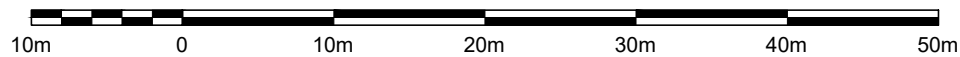



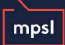
Plan 1



Key:
 Red line denotes plot boundaries.

1:500



Date		Revision		Initial	
					
Drawing Title PLOT 44 DEED PLAN					
Project Kepple Lane, Garstang					
Job No.	19041	Draw No.	DP-44	Drawn	AB
Scale	1:500 @ A4	Date	MARCH 2022	Stage	LEGAL
<small> mpsl planning & design ltd 54 west point enterprise park, chlorine avenue, rofford park, manchester, m17 1ja t: 0161 772 9099 e: info@mpsdesign.co.uk www.mpsdesign.co.uk </small>					
		planning&design			