



**LEGEND**

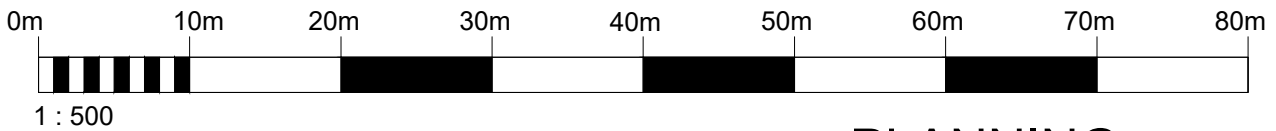

general notes:  
copyright reserved to mck associates ltd. and this drawing may not be used or reproduced without prior written consent.

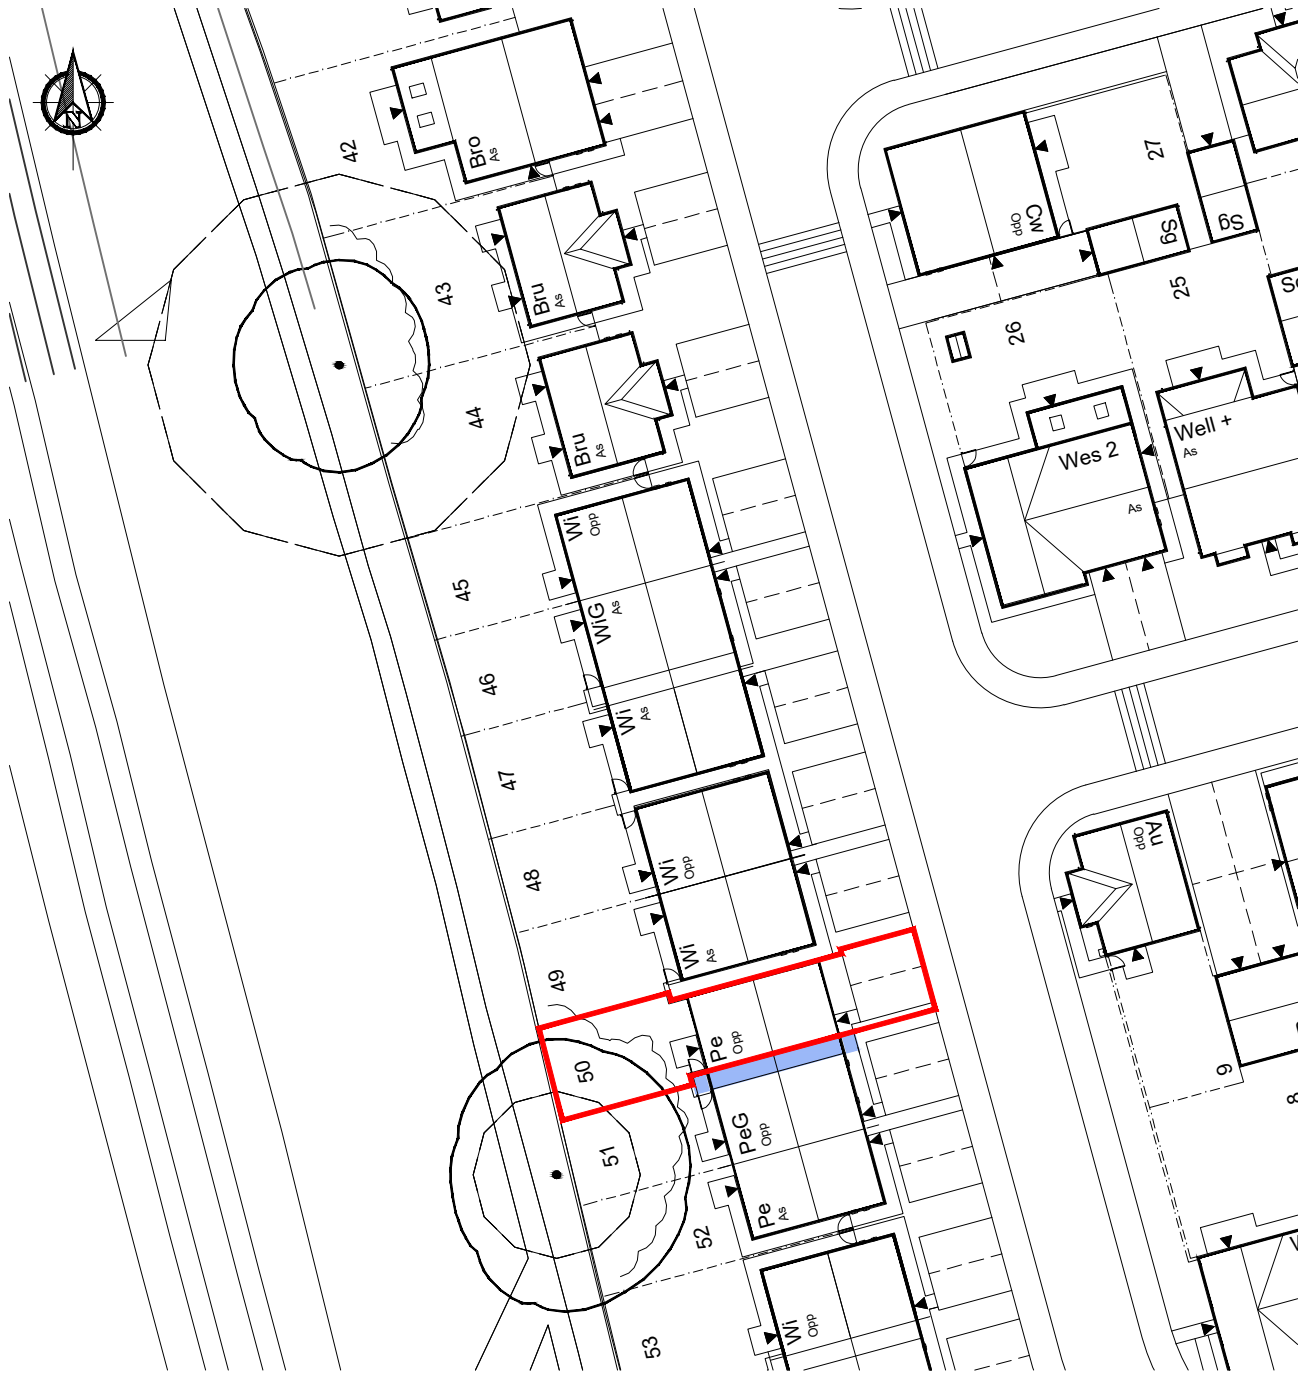

**PLANNING**

Client: <b>MC GOFF CONSTRUCTION</b>			
Project: <b>PRESTON LANCASTER ROAD, GALGATE</b>			
Drawing Title: <b>PLOT 50 DEED PLAN</b>			
Drawn: W.L	Checked:	Scale: 1:500	Date: SEP 2022

**associates limited**

architecture | building surveying | urban design

burnaby villa ■ 48 watling street road ■ fulwood ■ preston ■ pr2 8bp  
tel: 01772 774510 fax: 01772 774511 email mck@mckassociates.co.uk

Job No: <b>18-124</b>	Drawing No: <b>PD50</b>	Rev:
--------------------------	----------------------------	------