

LEGEND





Title Boundary



Shared Footpath

general notes:
copyright reserved to mck associates ltd. and this drawing may not be used or reproduced without prior written consent.

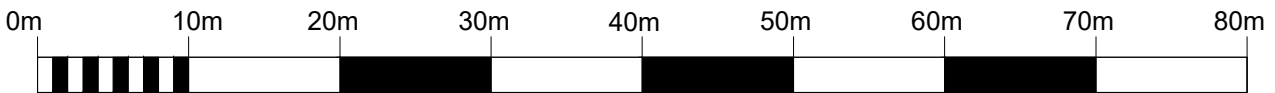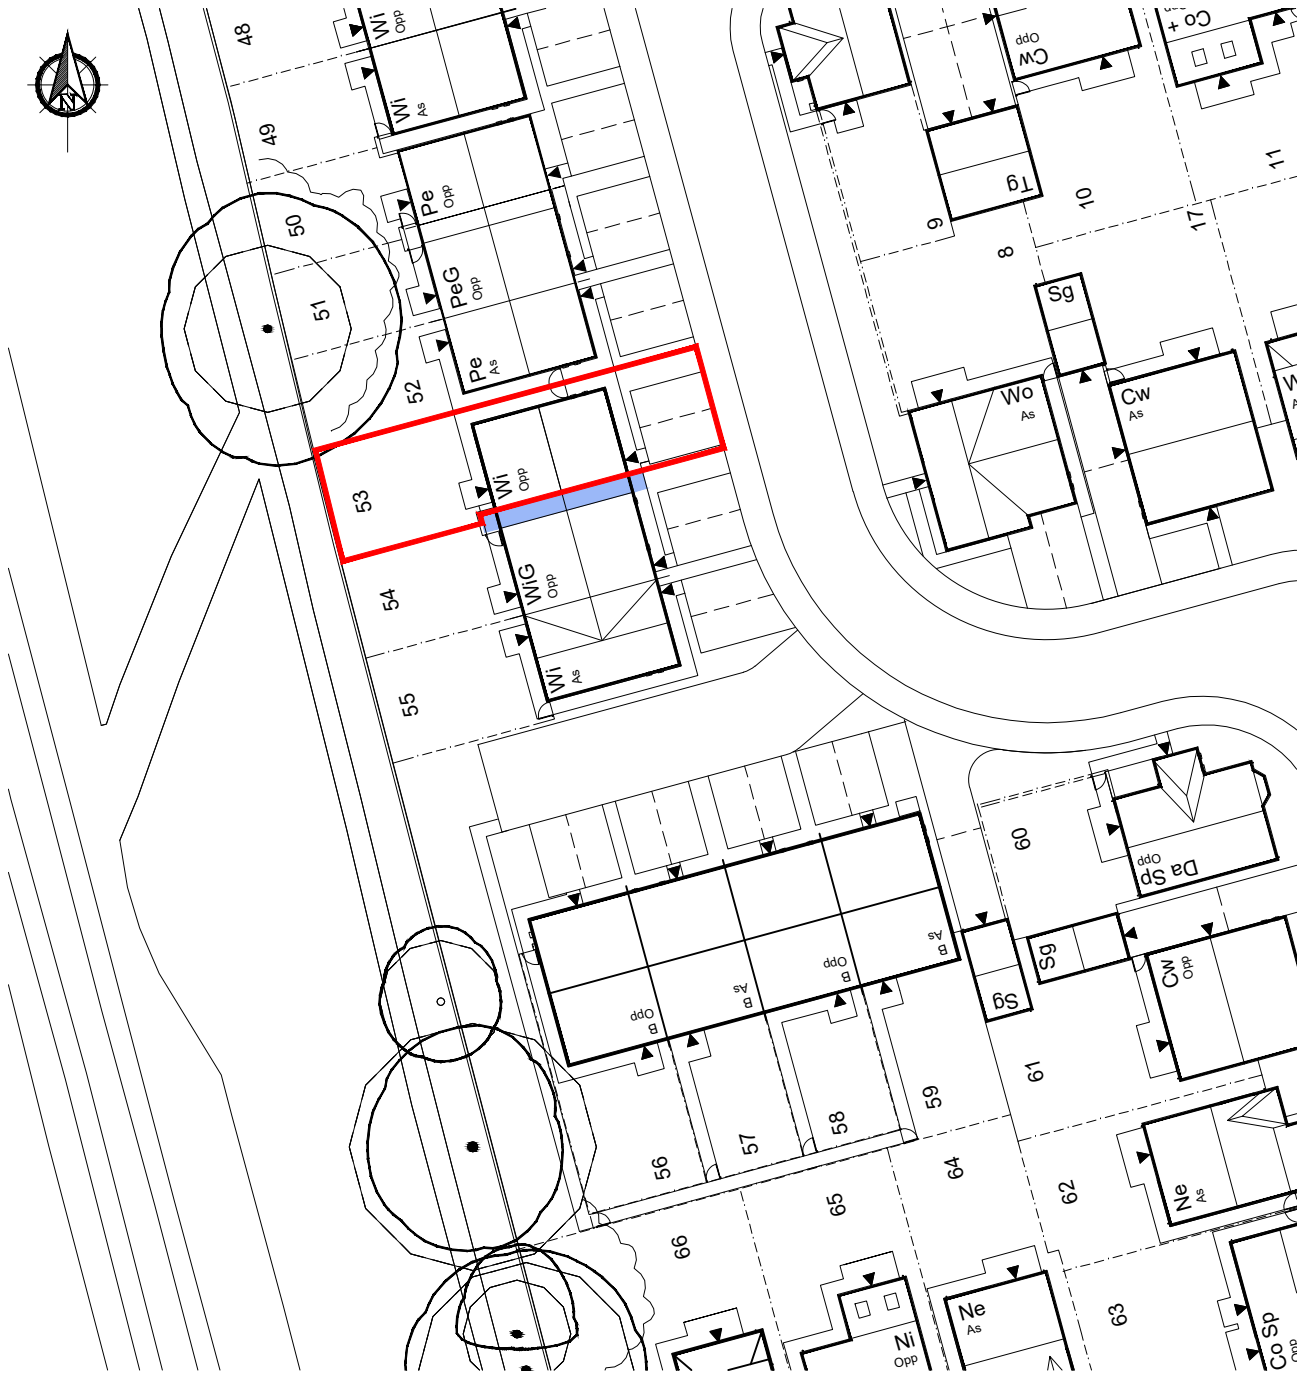

1 : 500

PLANNING

Client:
MC GOFF CONSTRUCTION

Project:
PRESTON LANCASTER ROAD, GALGATE

Drawing Title:
PLOT 53 DEED PLAN



associates limited
architecture | building surveying | urban design

burnaby villa ■ 48 watling street road ■ fulwood ■ preston ■ pr2 8bp
tel: 01772 774510 fax: 01772 774511 email mck@mckassociates.co.uk

Drawn: W.L	Checked:	Scale: 1:500	Date: SEP 2022
---------------	----------	-----------------	-------------------

Job No: 18-124	Drawing No: PD53	Rev:
-------------------	---------------------	------