



LEGEND

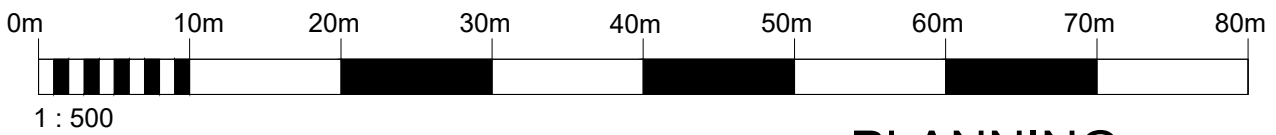

general notes:
copyright reserved to mck associates ltd. and this drawing may not be used or reproduced without prior written consent.

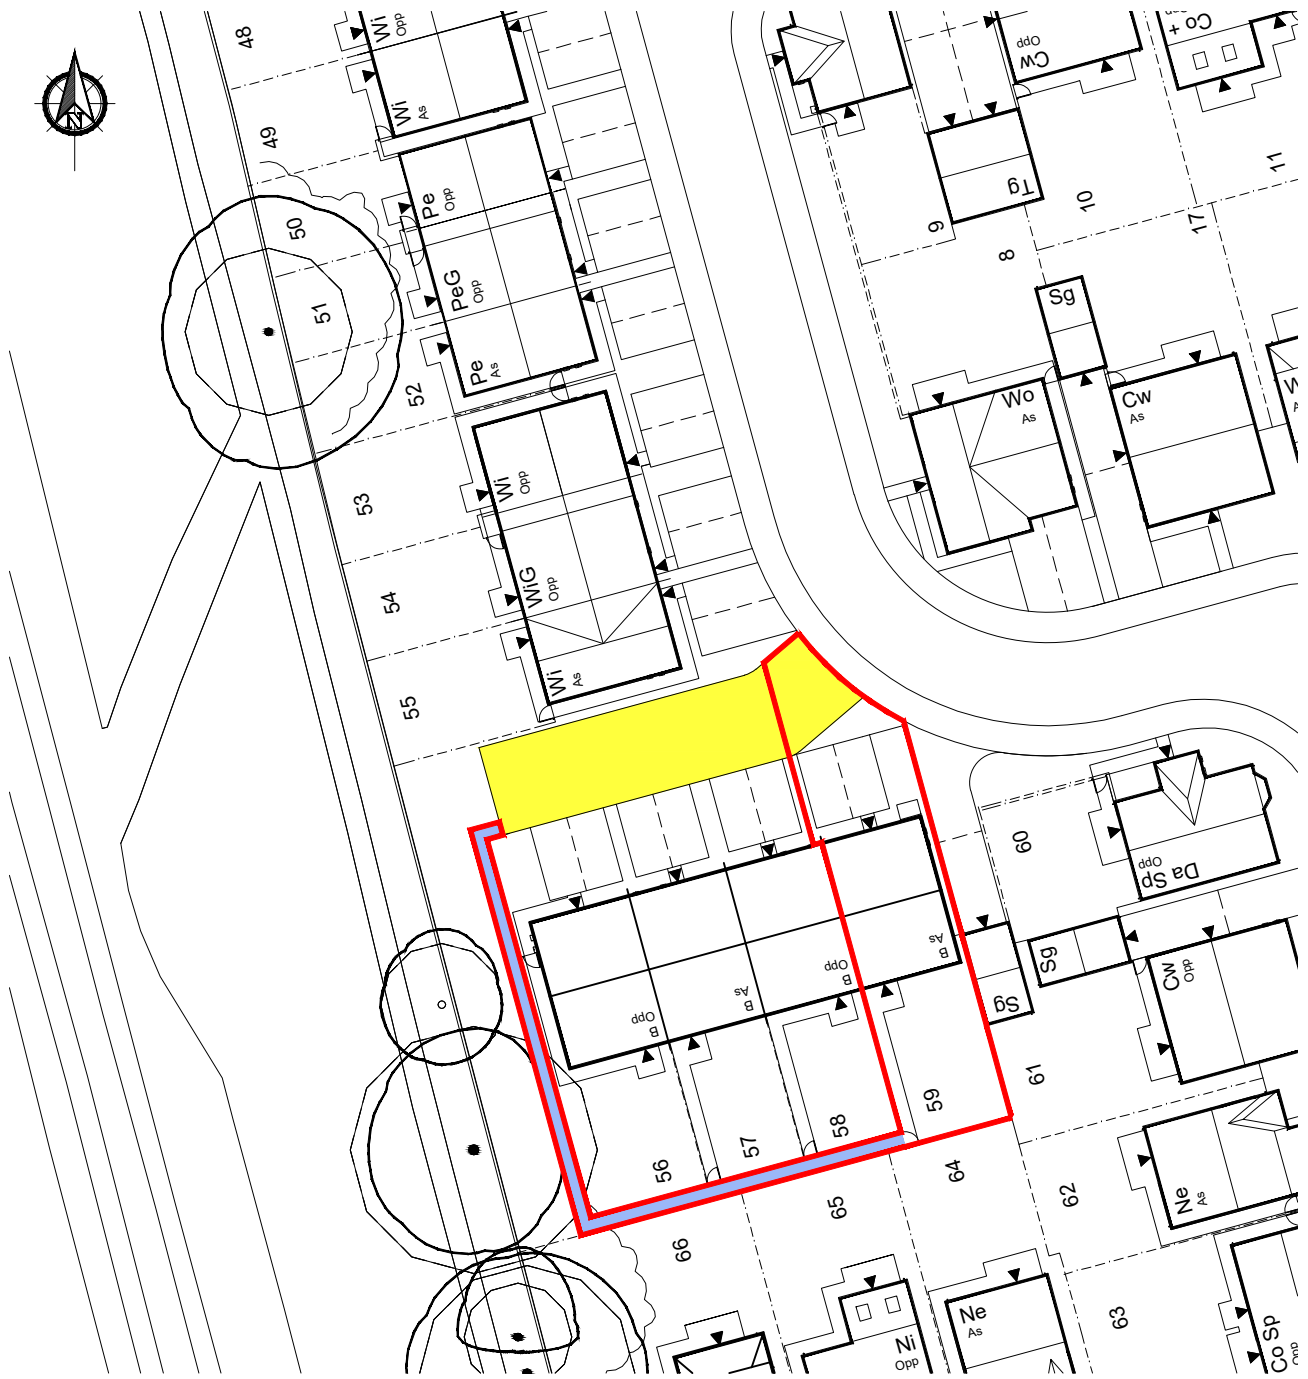

PLANNING

Client: MC GOFF CONSTRUCTION			
Project: PRESTON LANCASTER ROAD, GALGATE			
Drawing Title: PLOT 59 DEED PLAN			
Drawn: W.L	Checked:	Scale: 1:500	Date: SEP 2022

associates limited

architecture | building surveying | urban design

burnaby villa ■ 48 watling street road ■ fulwood ■ preston ■ pr2 8bp
tel: 01772 774510 fax: 01772 774511 email mck@mckassociates.co.uk

Job No: 18-124	Drawing No: PD59	Rev: A
--------------------------	----------------------------	------------------