



Plot 26

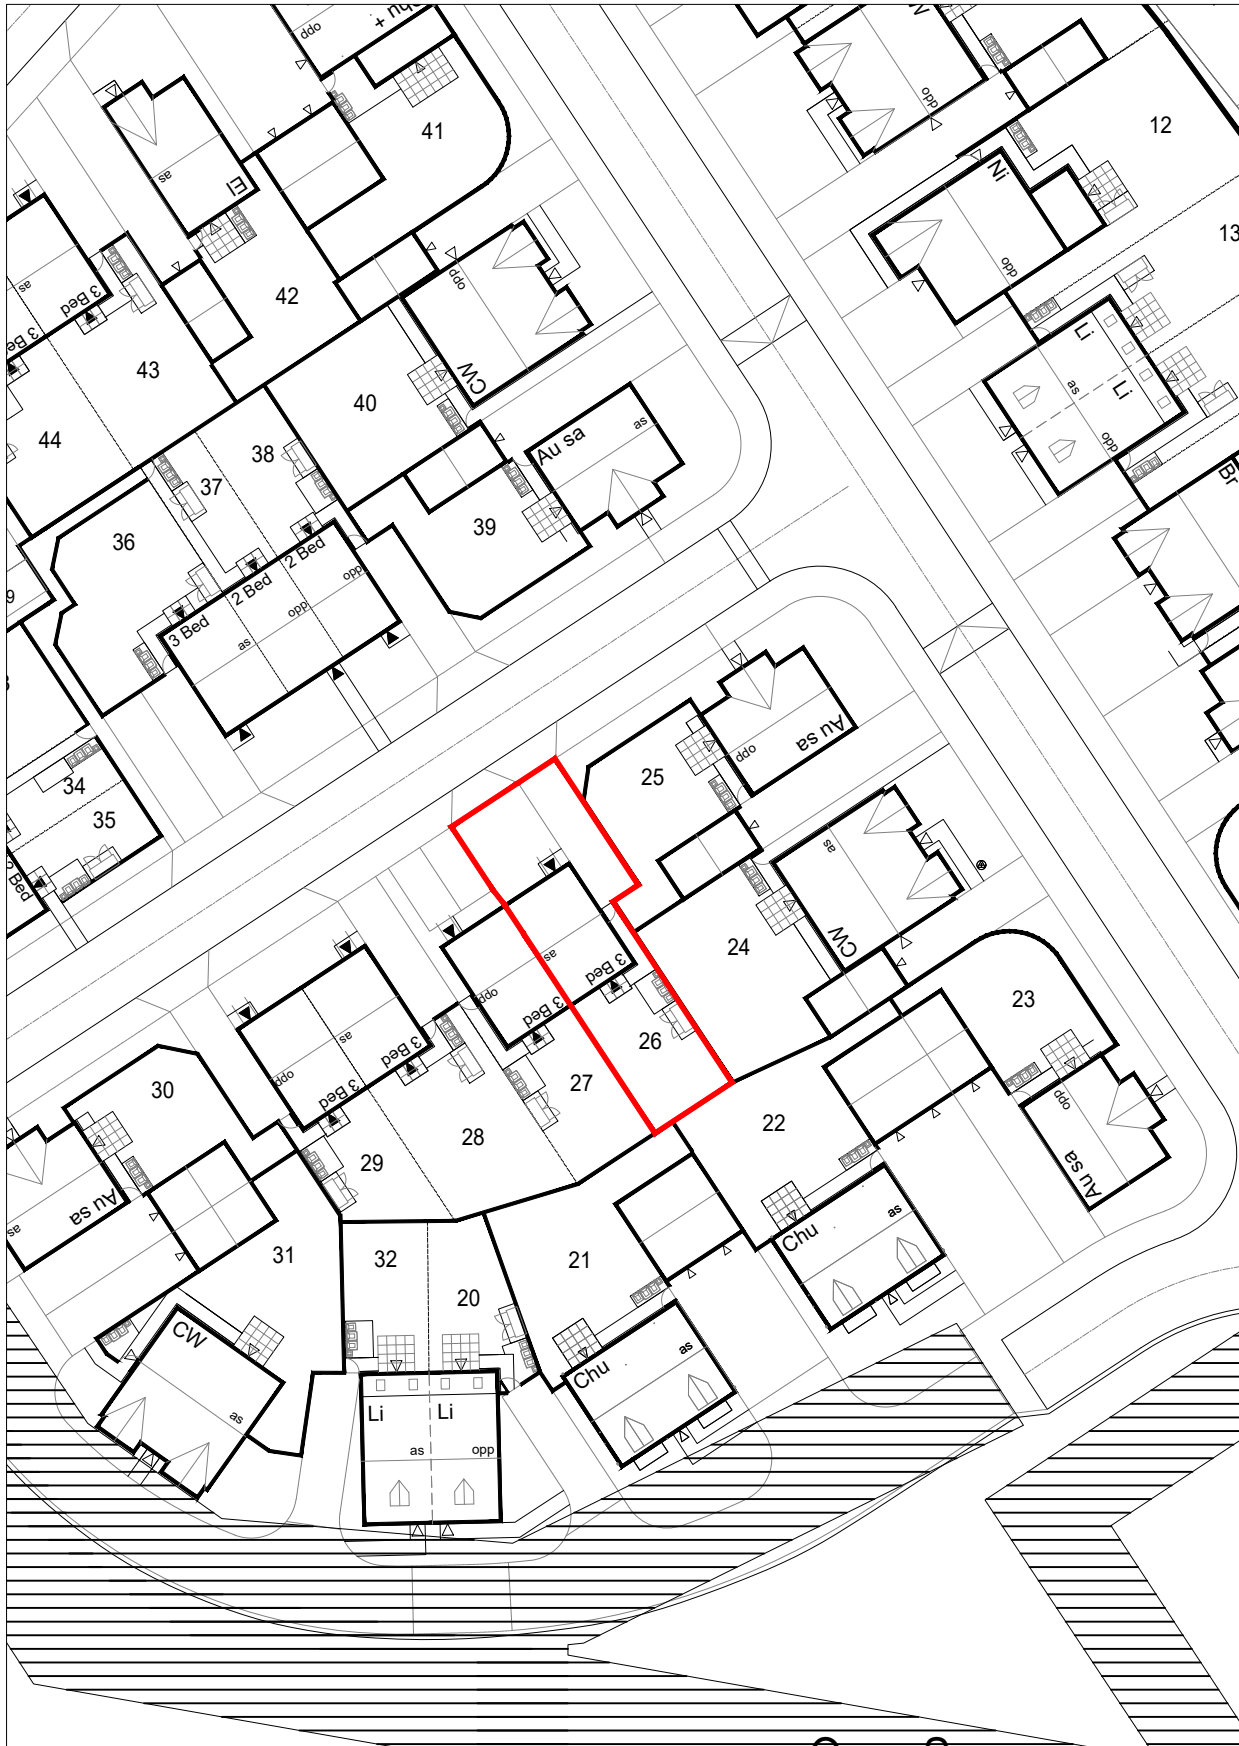

Key:
 Red line denotes plot boundaries.
 Black hatch denotes S112 easement location

1:500

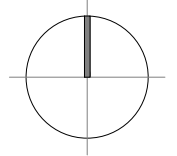

Rev. Date Revision				Issue	
Client					
McGOFF CONSTRUCTION					
Drawing Title					
Deed Plan Plot 26					
Project					
Proposed Residential Development Burnley Road, Loveclough.					
Job No	Draw No	Drawn	Div		
25013	DP_26	JP	-		
Scale	Date	Stage			
1:500@A4	11.12.25	Legal			
<small>mpsl planning & design ltd 14, ward court, northside park, townside avenue, northside park, manchester, m13 1ag.</small>			<small>t: 0161 772 9990 e: info@mpsl.co.uk www.mpsl.co.uk</small>		
