



# Plot 27

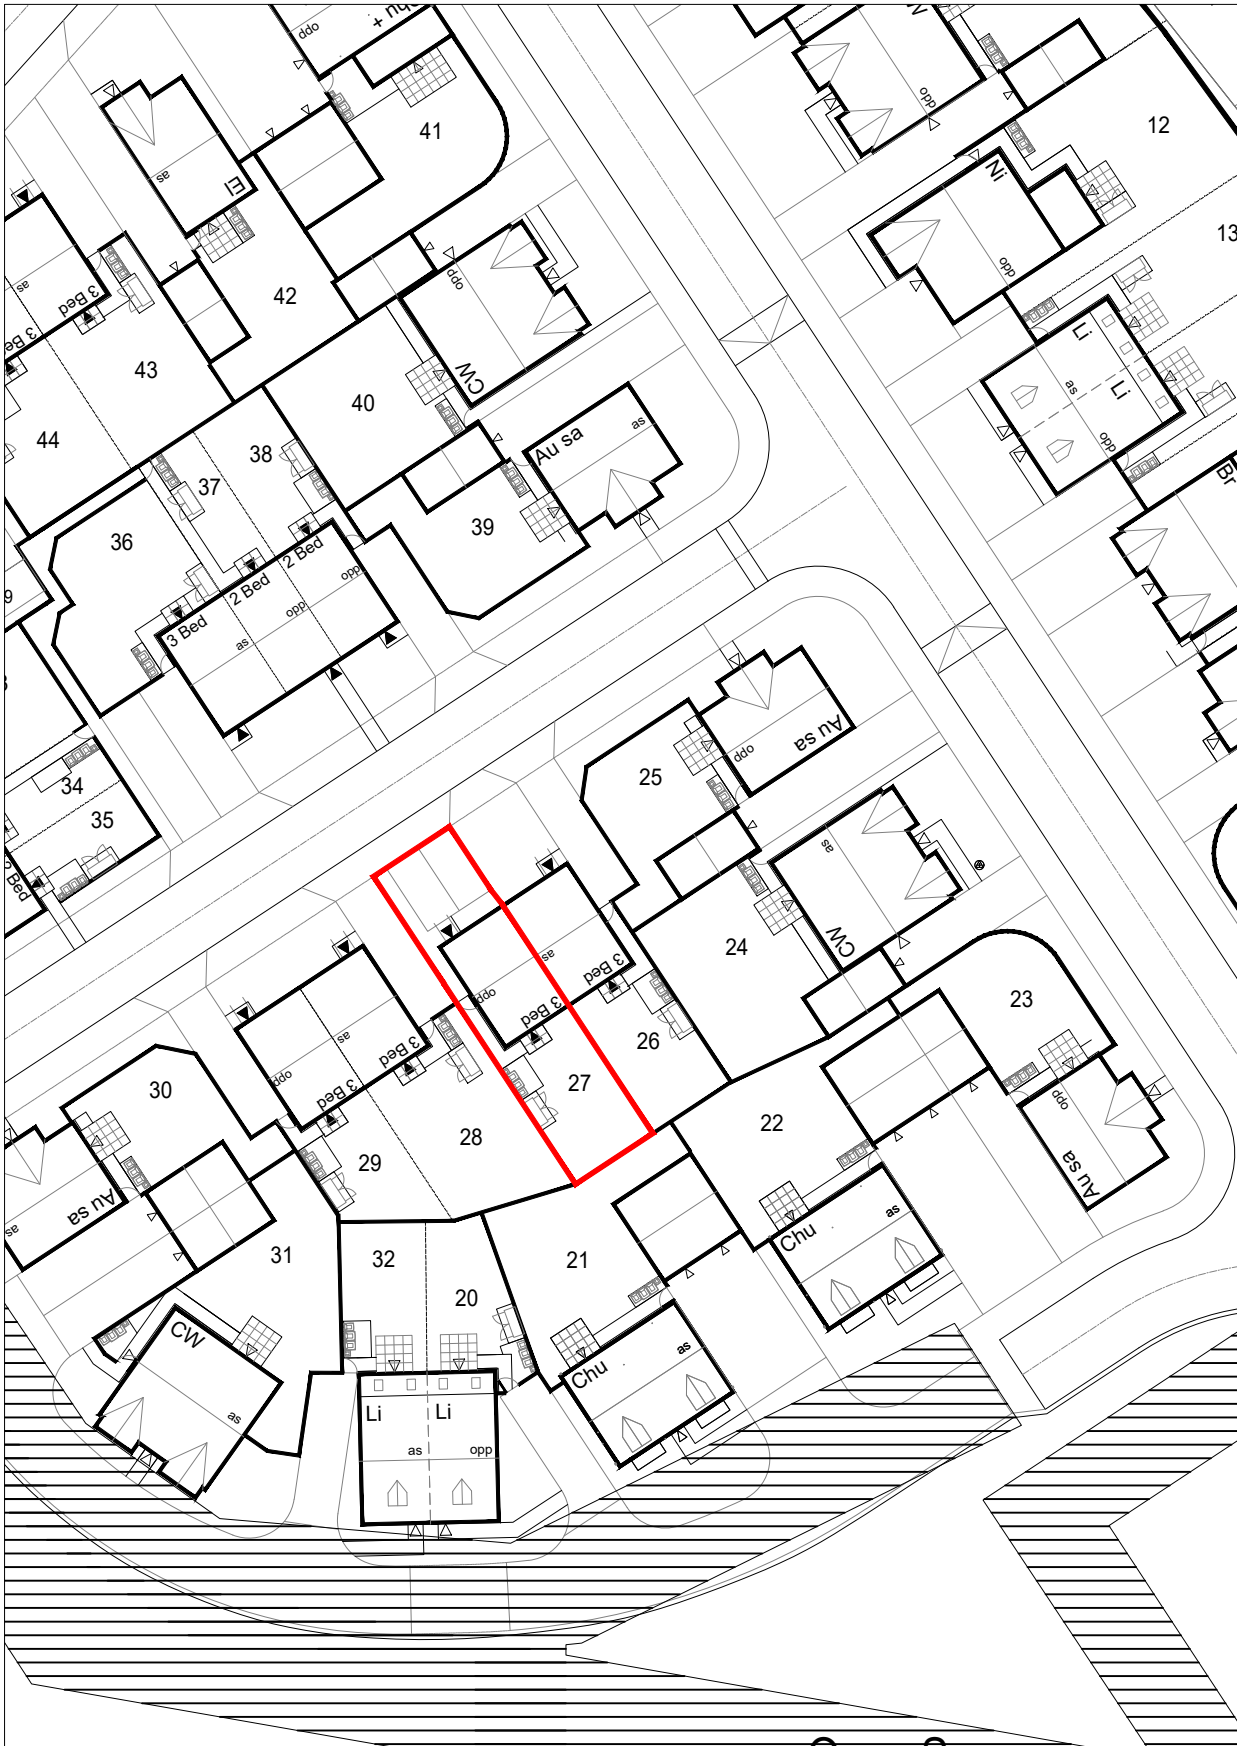

**Key:**  
 Red line denotes plot boundaries.  
 Black hatch denotes S112 easement location

1:500

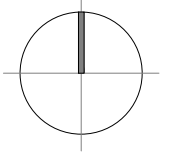

Rev. Date Revision				Issue	
Client					
<b>MCGOFF</b> CONSTRUCTION					
Drawing Title					
Deed Plan Plot 27					
Project					
Proposed Residential Development Burnley Road, Loveclough.					
Job No	Draw No	Drawn	Div		
25013	DP_27	JP	-		
Scale	Date	Stage			
1:500@A4	11.12.25	Legal			
<small>mpsl planning &amp; design ltd                  14, ward court, northside park,                  townside avenue, m32 8 park,                  manchester, m13 7ap.</small>			<small>T: 0161 772 9990                  E: info@mpsdesign.co.uk                  www.mpsdesign.co.uk</small>		
