



Plot 33

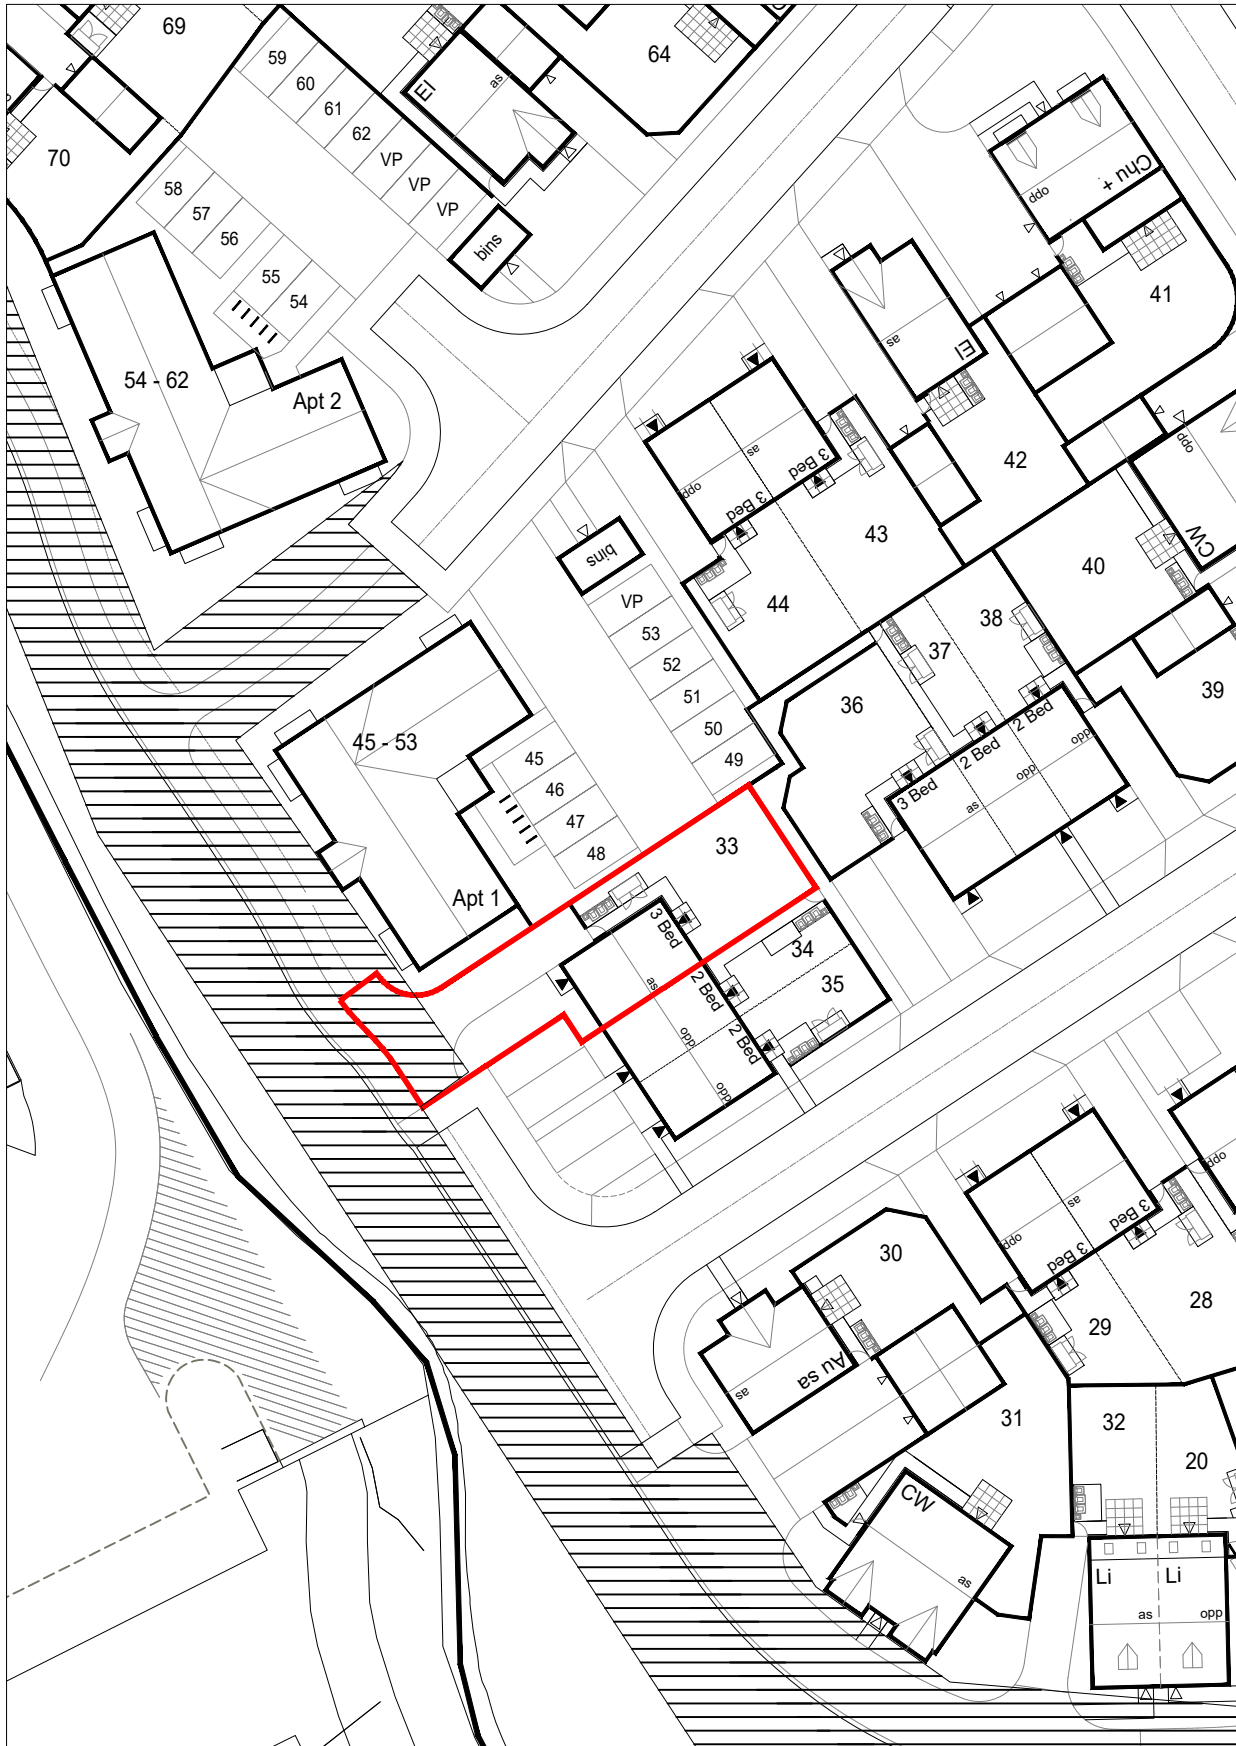

1:500

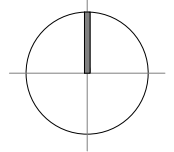

Rev.	Date	Revision	Drawn	Checked
Client				
MCGOFF CONSTRUCTION				
Drawing Title				
Deed Plan Plot 33				
Project				
Proposed Residential Development Burnley Road, Loveclough.				
Job No	Draw No	Drawn	Div	
25013	DP_33	JP	-	
Scale	Date	Stage		
1:500@A4	11.12.25	Legal		
<small>mpsl planning & design ltd Charnock Road, Burnley Park, Lancaster Avenue, Burnley Park, Manchester, M7 1AP</small>			<small>© 090 772 9990 e: info@mpsl.co.uk www.mpsl.co.uk</small>	