


general notes:  
copyright reserved to mck associates ltd. and this  
drawing may not be used or reproduced without prior  
written consent.

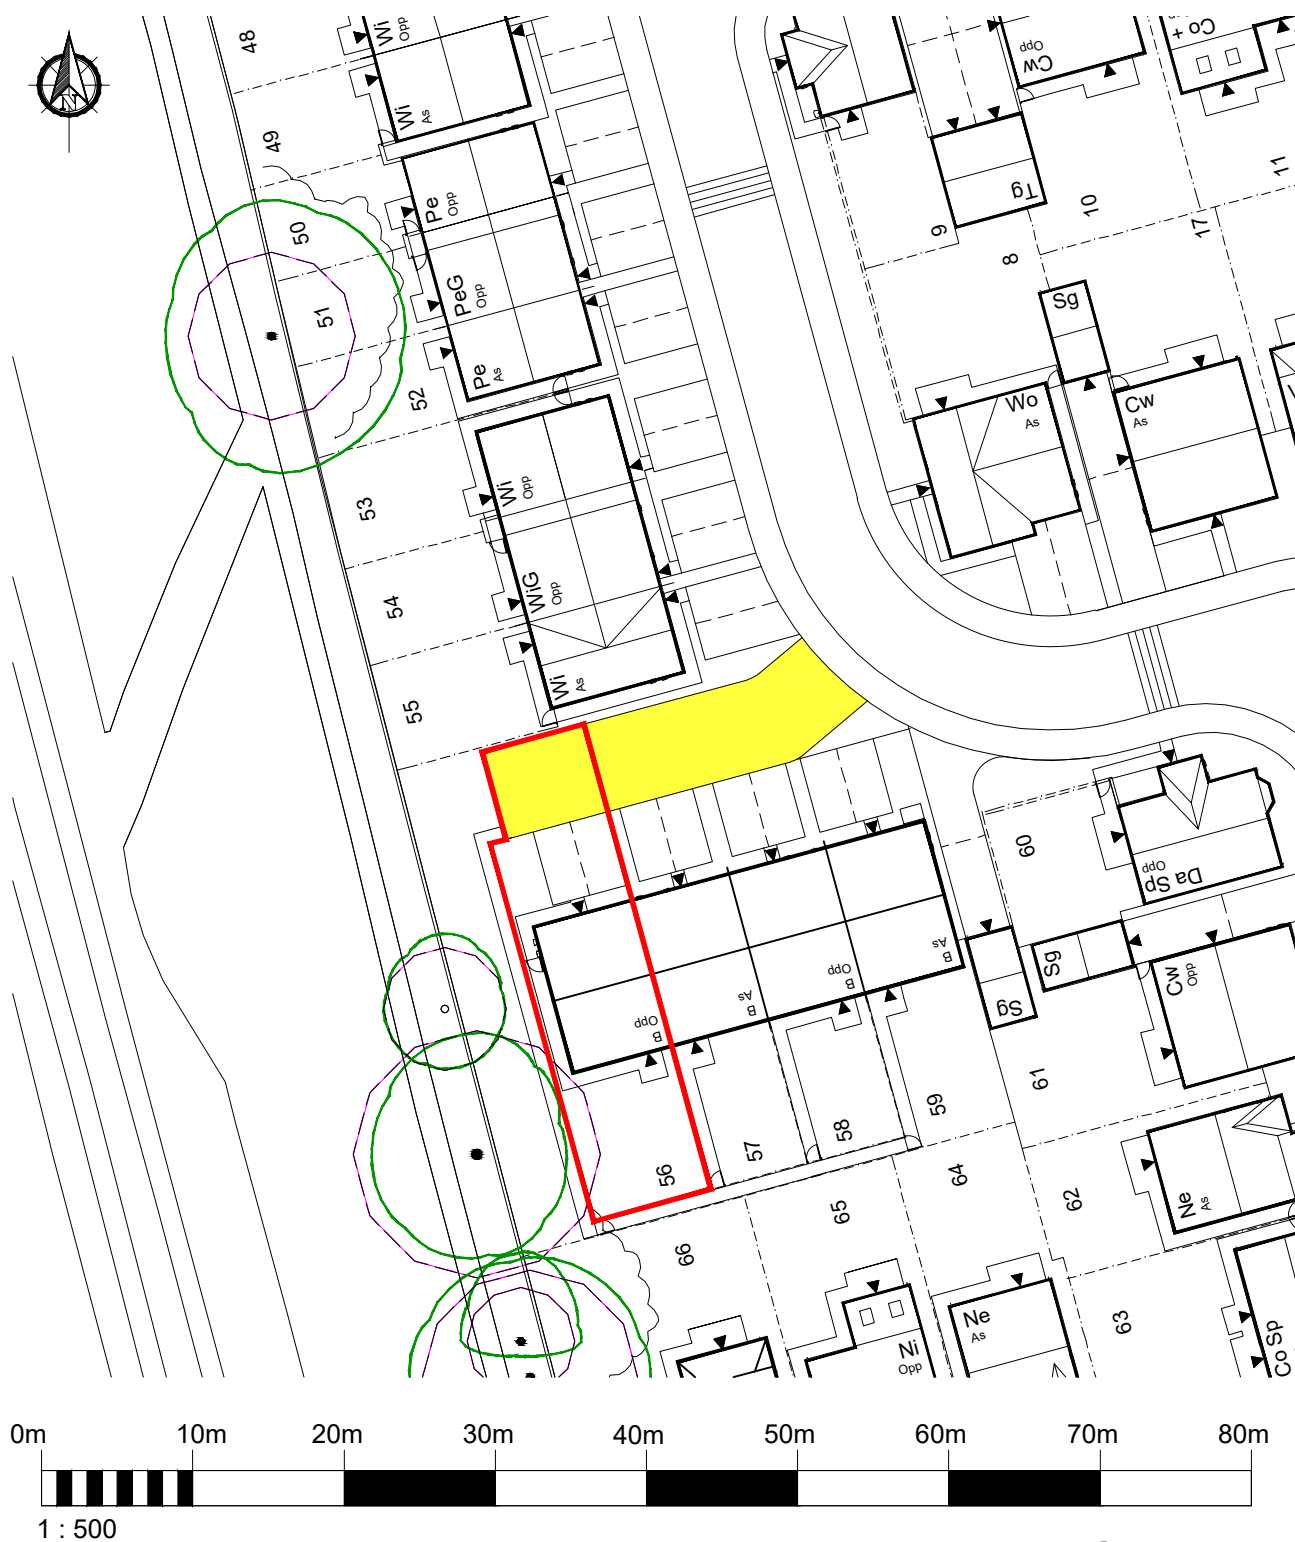

Client:	HOLLINS HOMES
Project:	PRESTON LANCASTER ROAD, GALGATE
Drawing Title:	PLOT 56 DEED PLAN



associates limited

architecture | building surveying | urban design

burnaby villa ■ 48 watling street road ■ fulwood ■ preston ■ pr2 8bp  
tel: 01772 774510 fax: 01772 774511 email [mck@mckassociates.co.uk](mailto:mck@mckassociates.co.uk)

Drawn: W.L	Checked:	Scale: 1:500	Date: SEP 2022	Job No: <b>18-124</b>	Drawing No: <b>PD56</b>	Rev:
---------------	----------	-----------------	-------------------	--------------------------	----------------------------	------