

LEGEND



Title Boundary




Shared Driveway



Shared Footpath

general notes:

copyright reserved to mck associates ltd. and this drawing may not be used or reproduced without prior written consent.

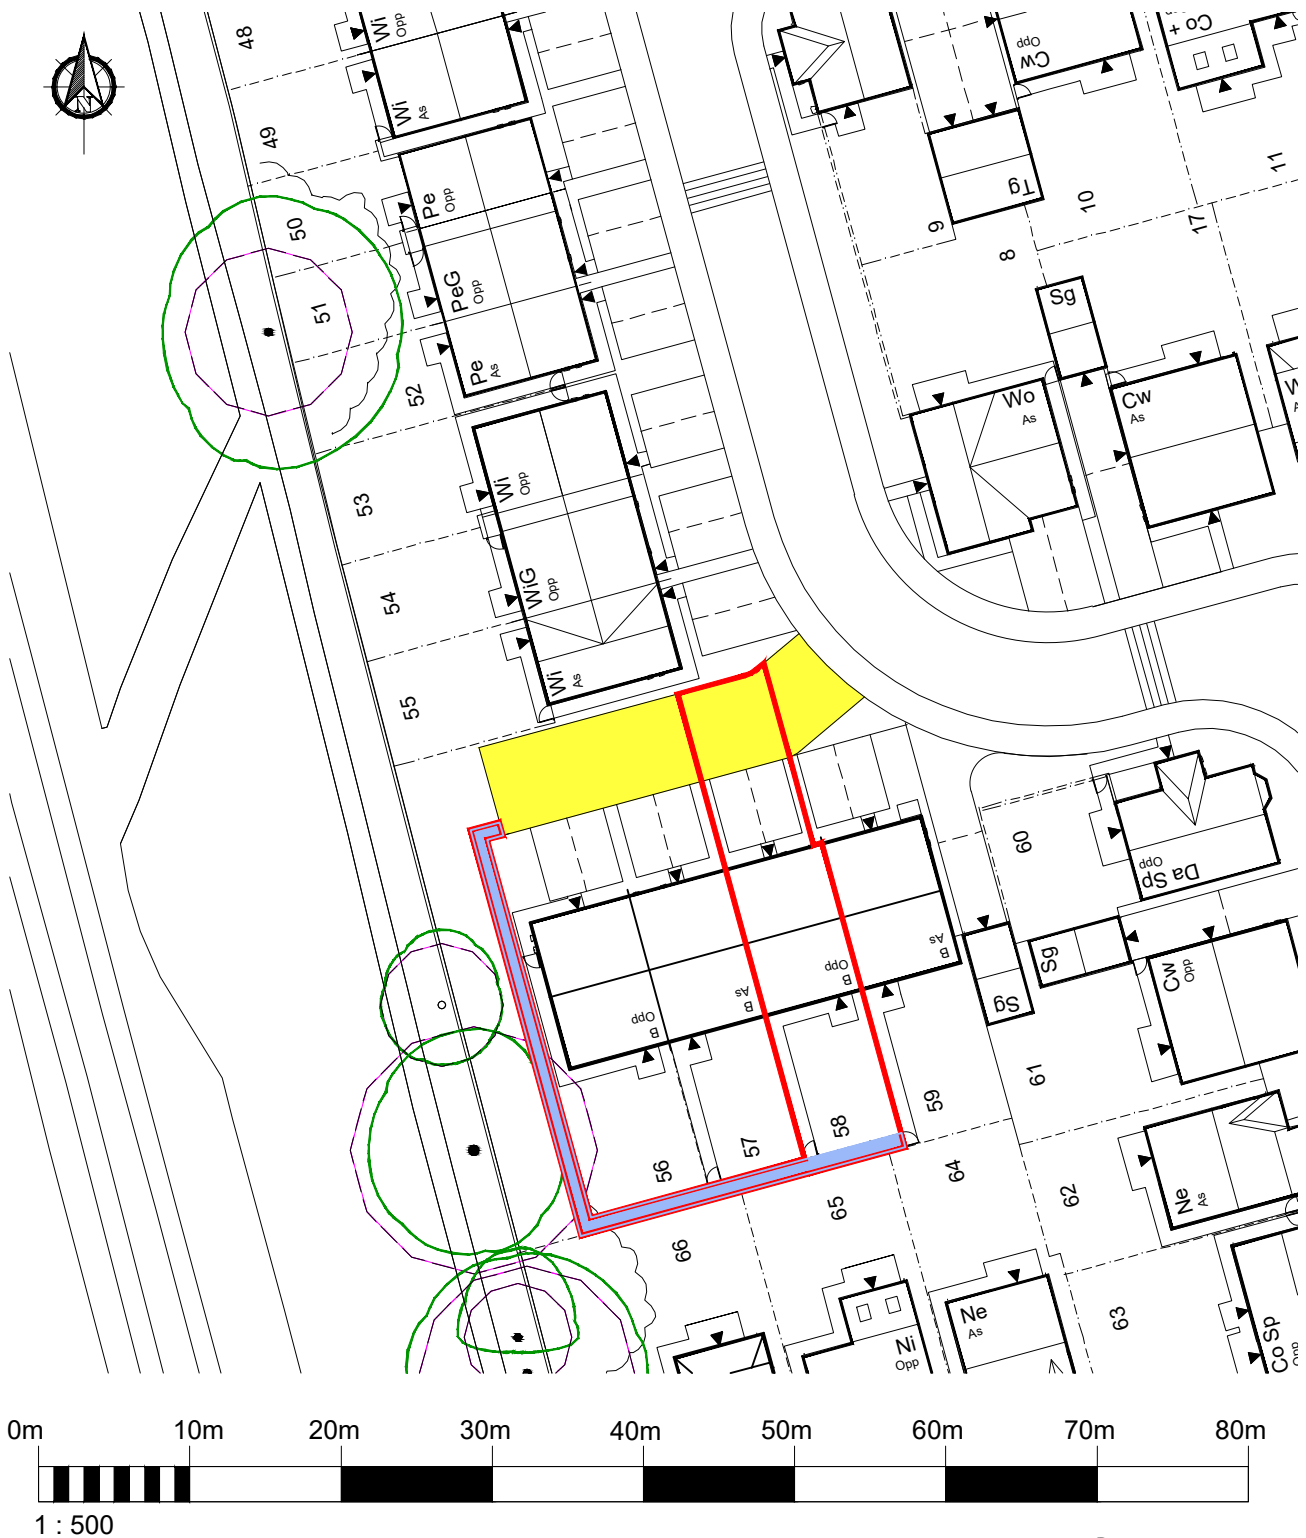

PLANNING

Client:
HOLLINS HOMES

Project:
PRESTON LANCASTER ROAD, GALGATE

Drawing Title:
PLOT 58 DEED PLAN

Drawn:
W.L

Checked:

Scale:
1:500

Date:
SEP 2022

Job No:
18-124

Drawing No:
PD58

Rev:
A



associates limited

architecture | building surveying | urban design

burnaby villa ■ 48 watling street road ■ fulwood ■ preston ■ pr2 8bp
tel: 01772 774510 fax: 01772 774511 email mck@mckassociates.co.uk