
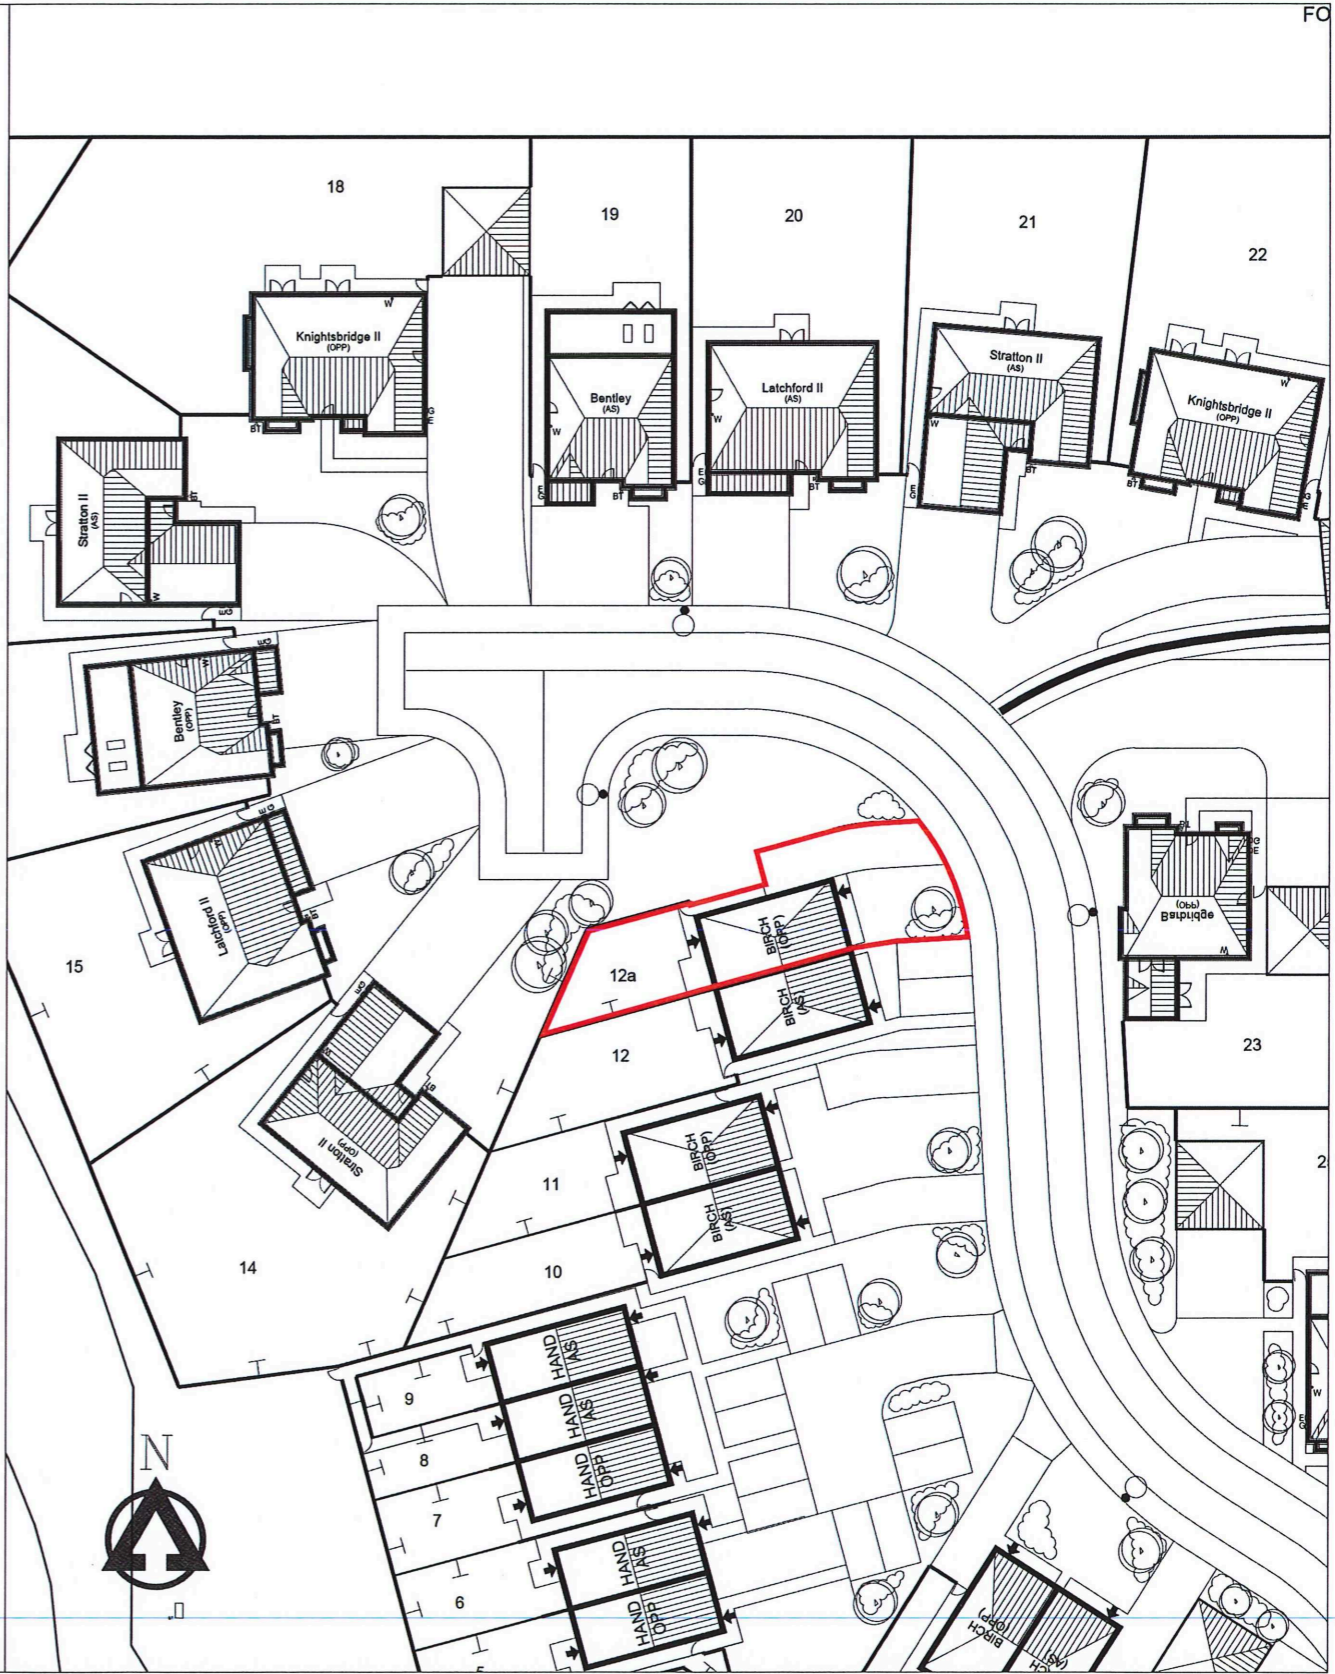


THE PLAN REFERRED TO:~

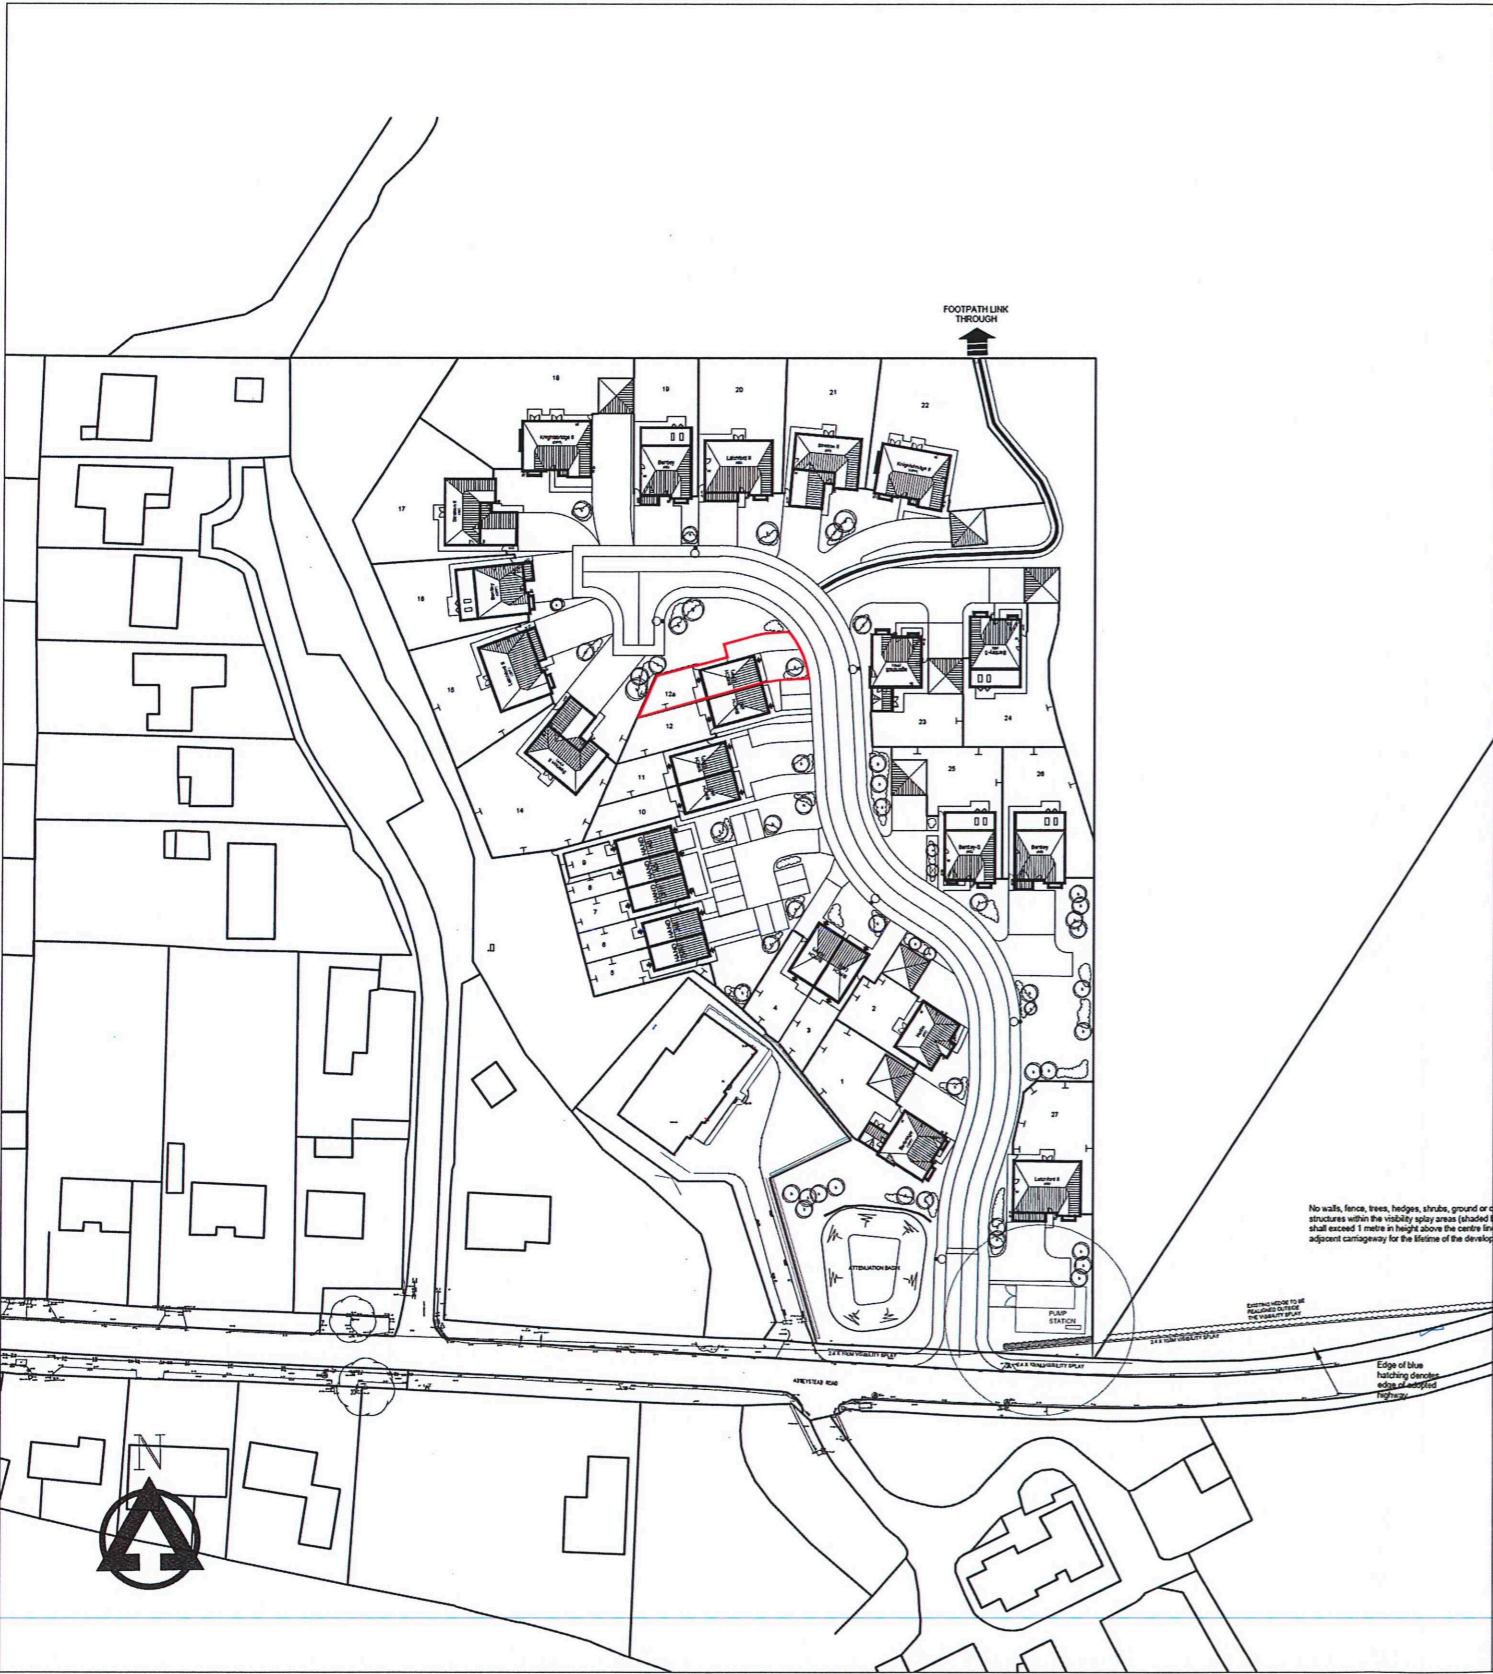

Reference: Rev -
 Scale: 1:1250 / 1:500
 Date: 20th January 2023

"BOWLAND RISE"
 DOLPHINHOLME

Deed Plan Plot 12a