


PLAN No.1

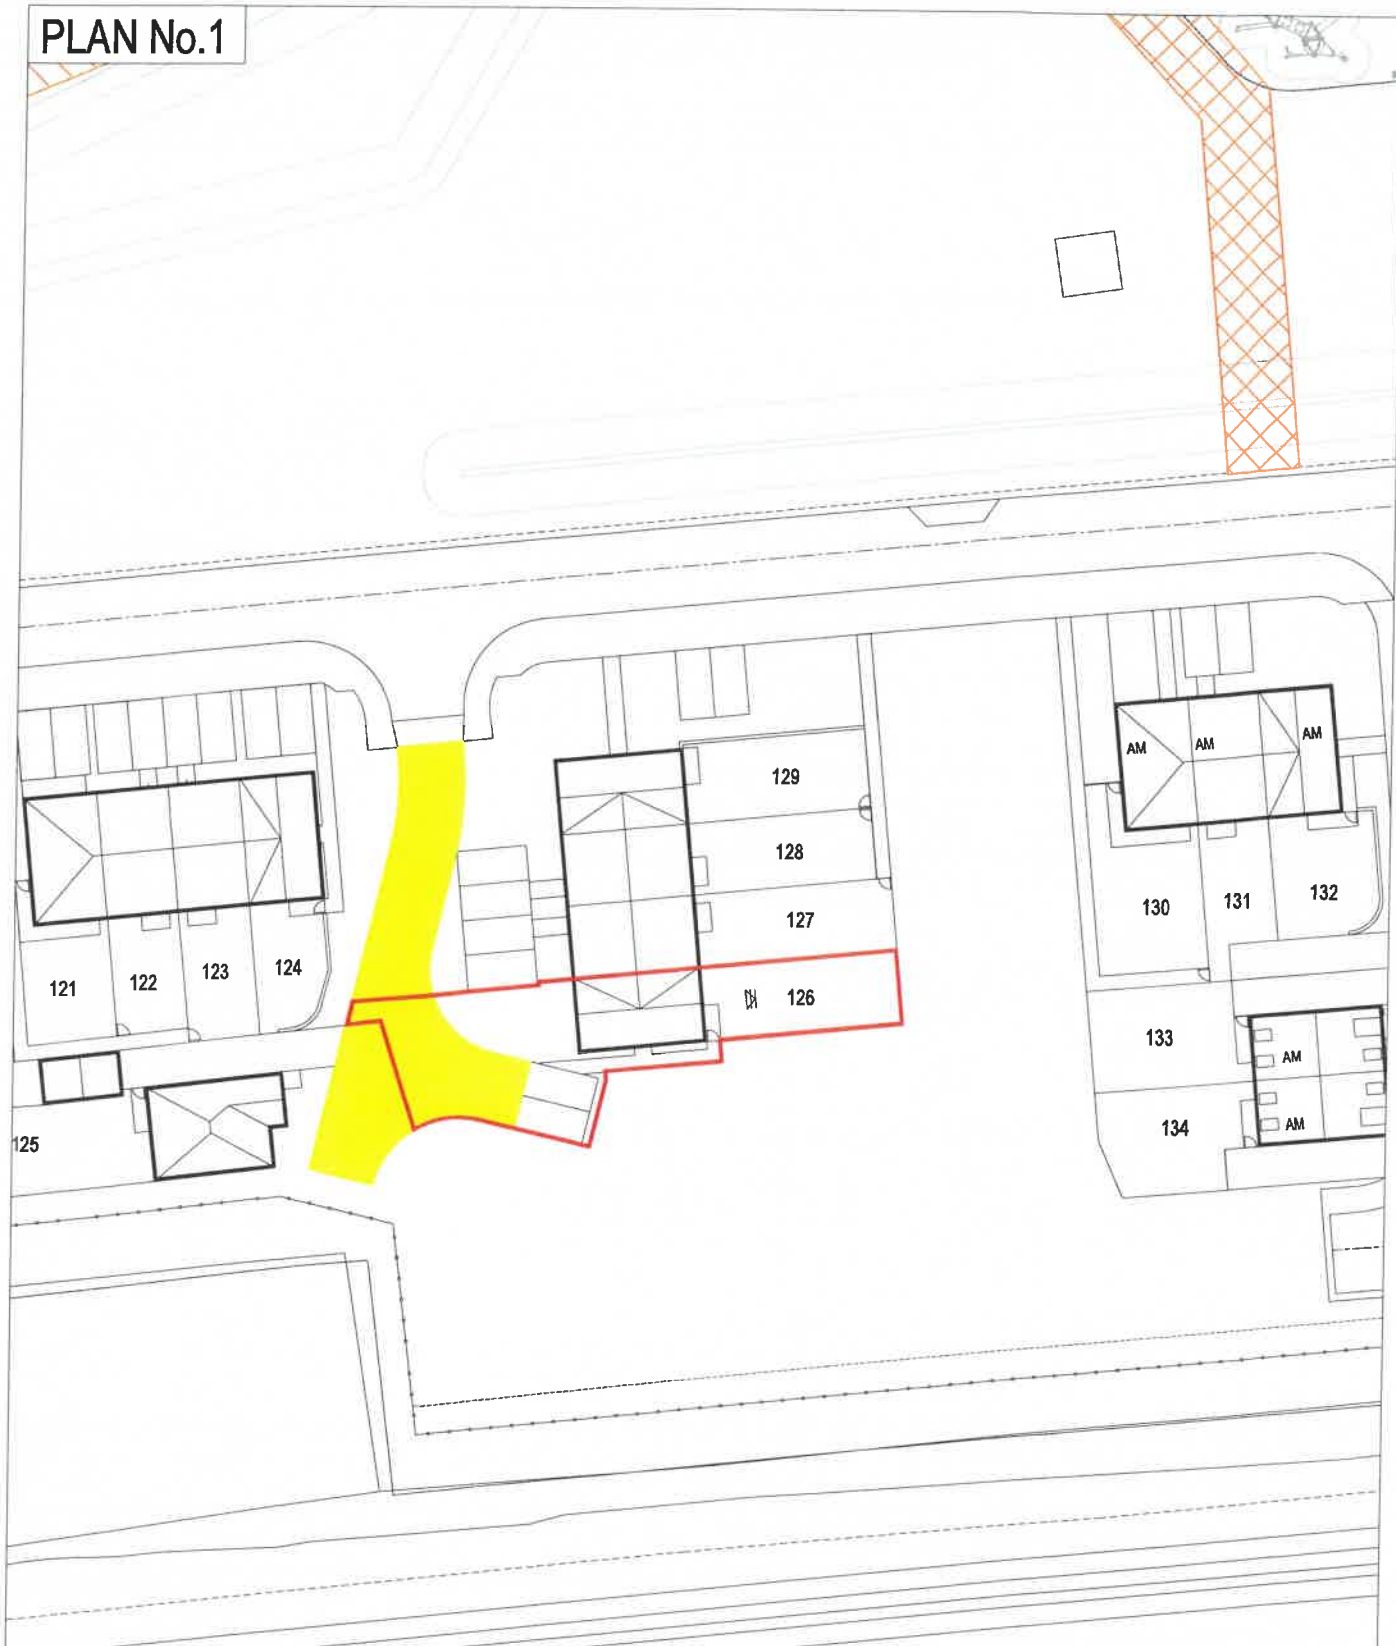

PLOT PLAN

SIGNATORY

BARRATT MANCHESTER
MEADOW LANE, TRENTHAM

SCALE 1:500

08/07/2025

