
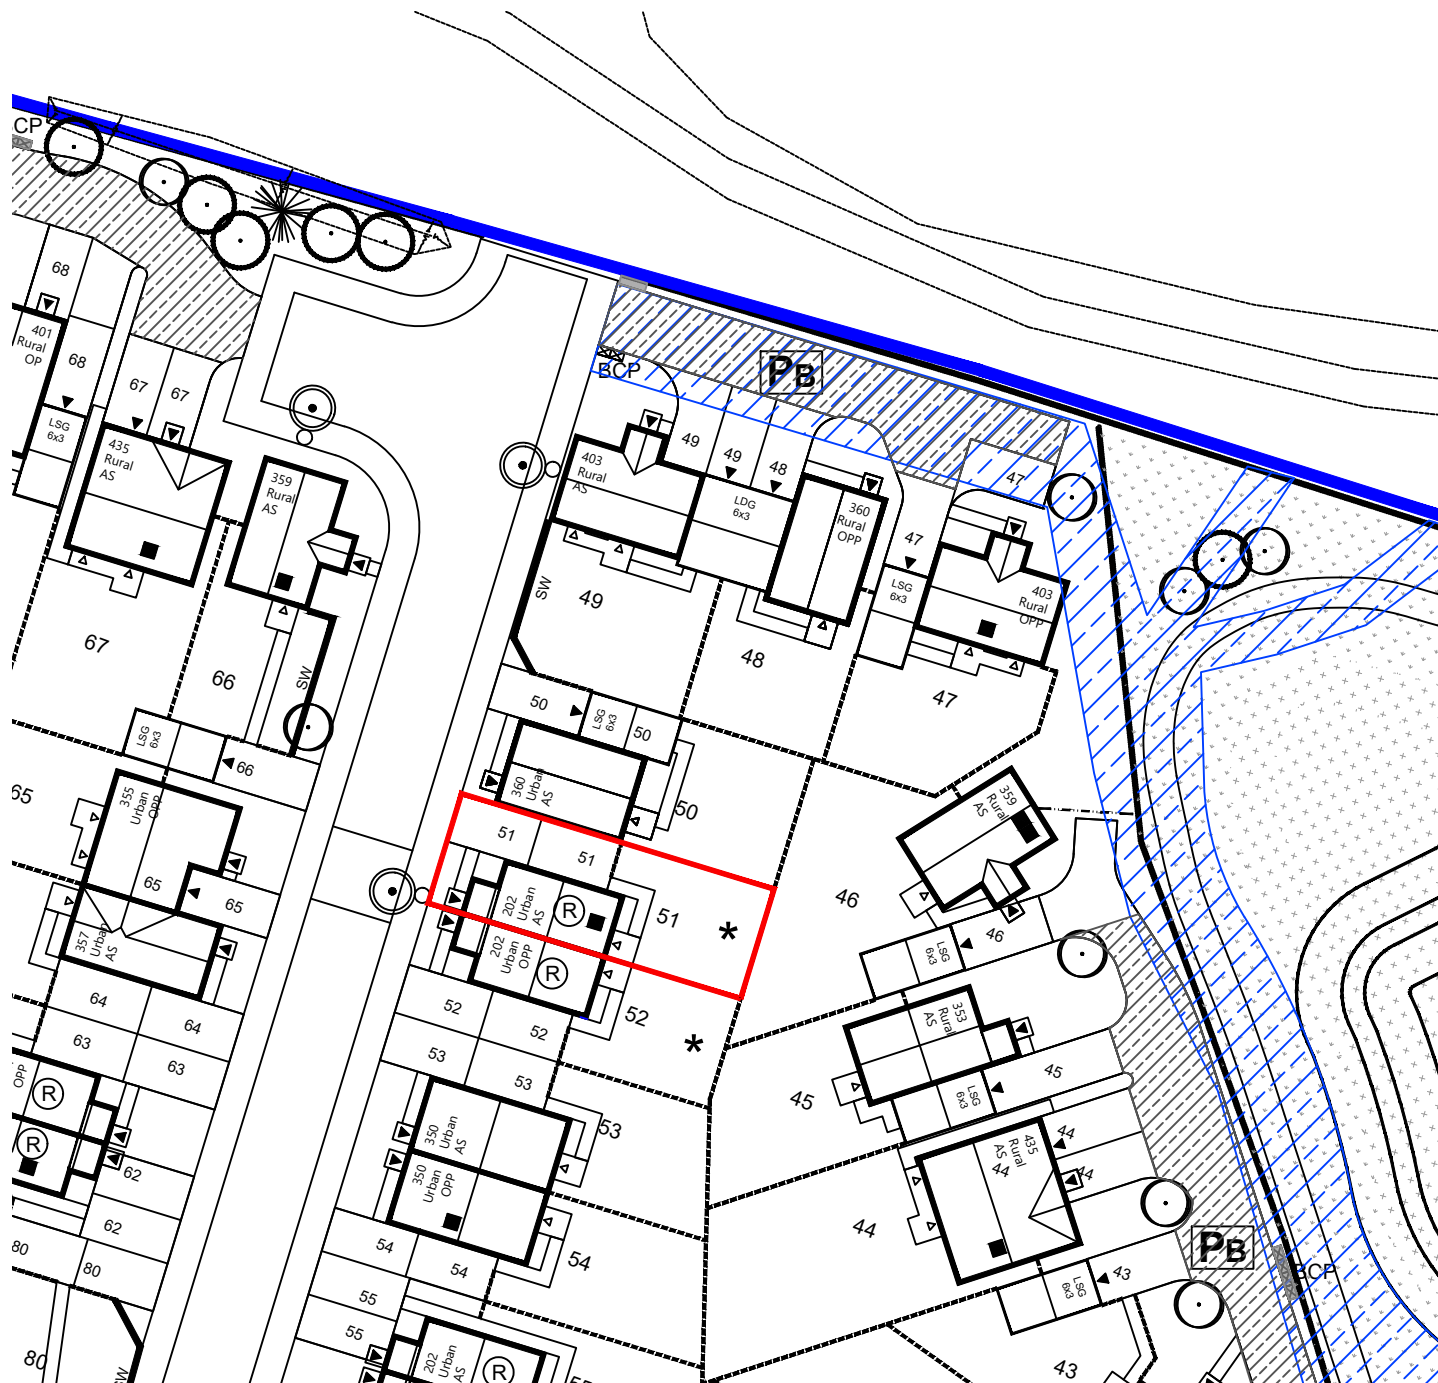


Key:-

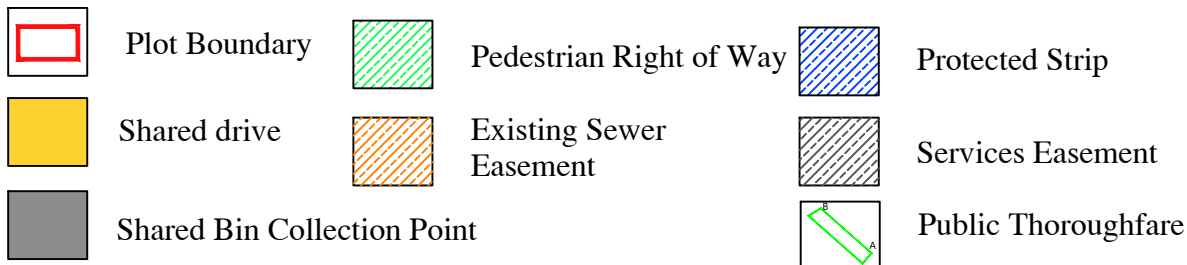

Rev:-

Project HOLLINWELL HEATH KIRKY-IN-ASHFIELD	Title DEED PLAN PLOT 51		GLEESON HOMES 5 EUROPA COURT SHEFFIELD BUSINESS PARK SHEFFIELD S9 1XE Tel. 0114 2898080 Fax. 0114 2898081	Scale 1:500 Drawn KO Drawing No. PLOT-51	Date JAN25 Job No. 3097 Rev. -
---	--	--	---	--	--

A4V