


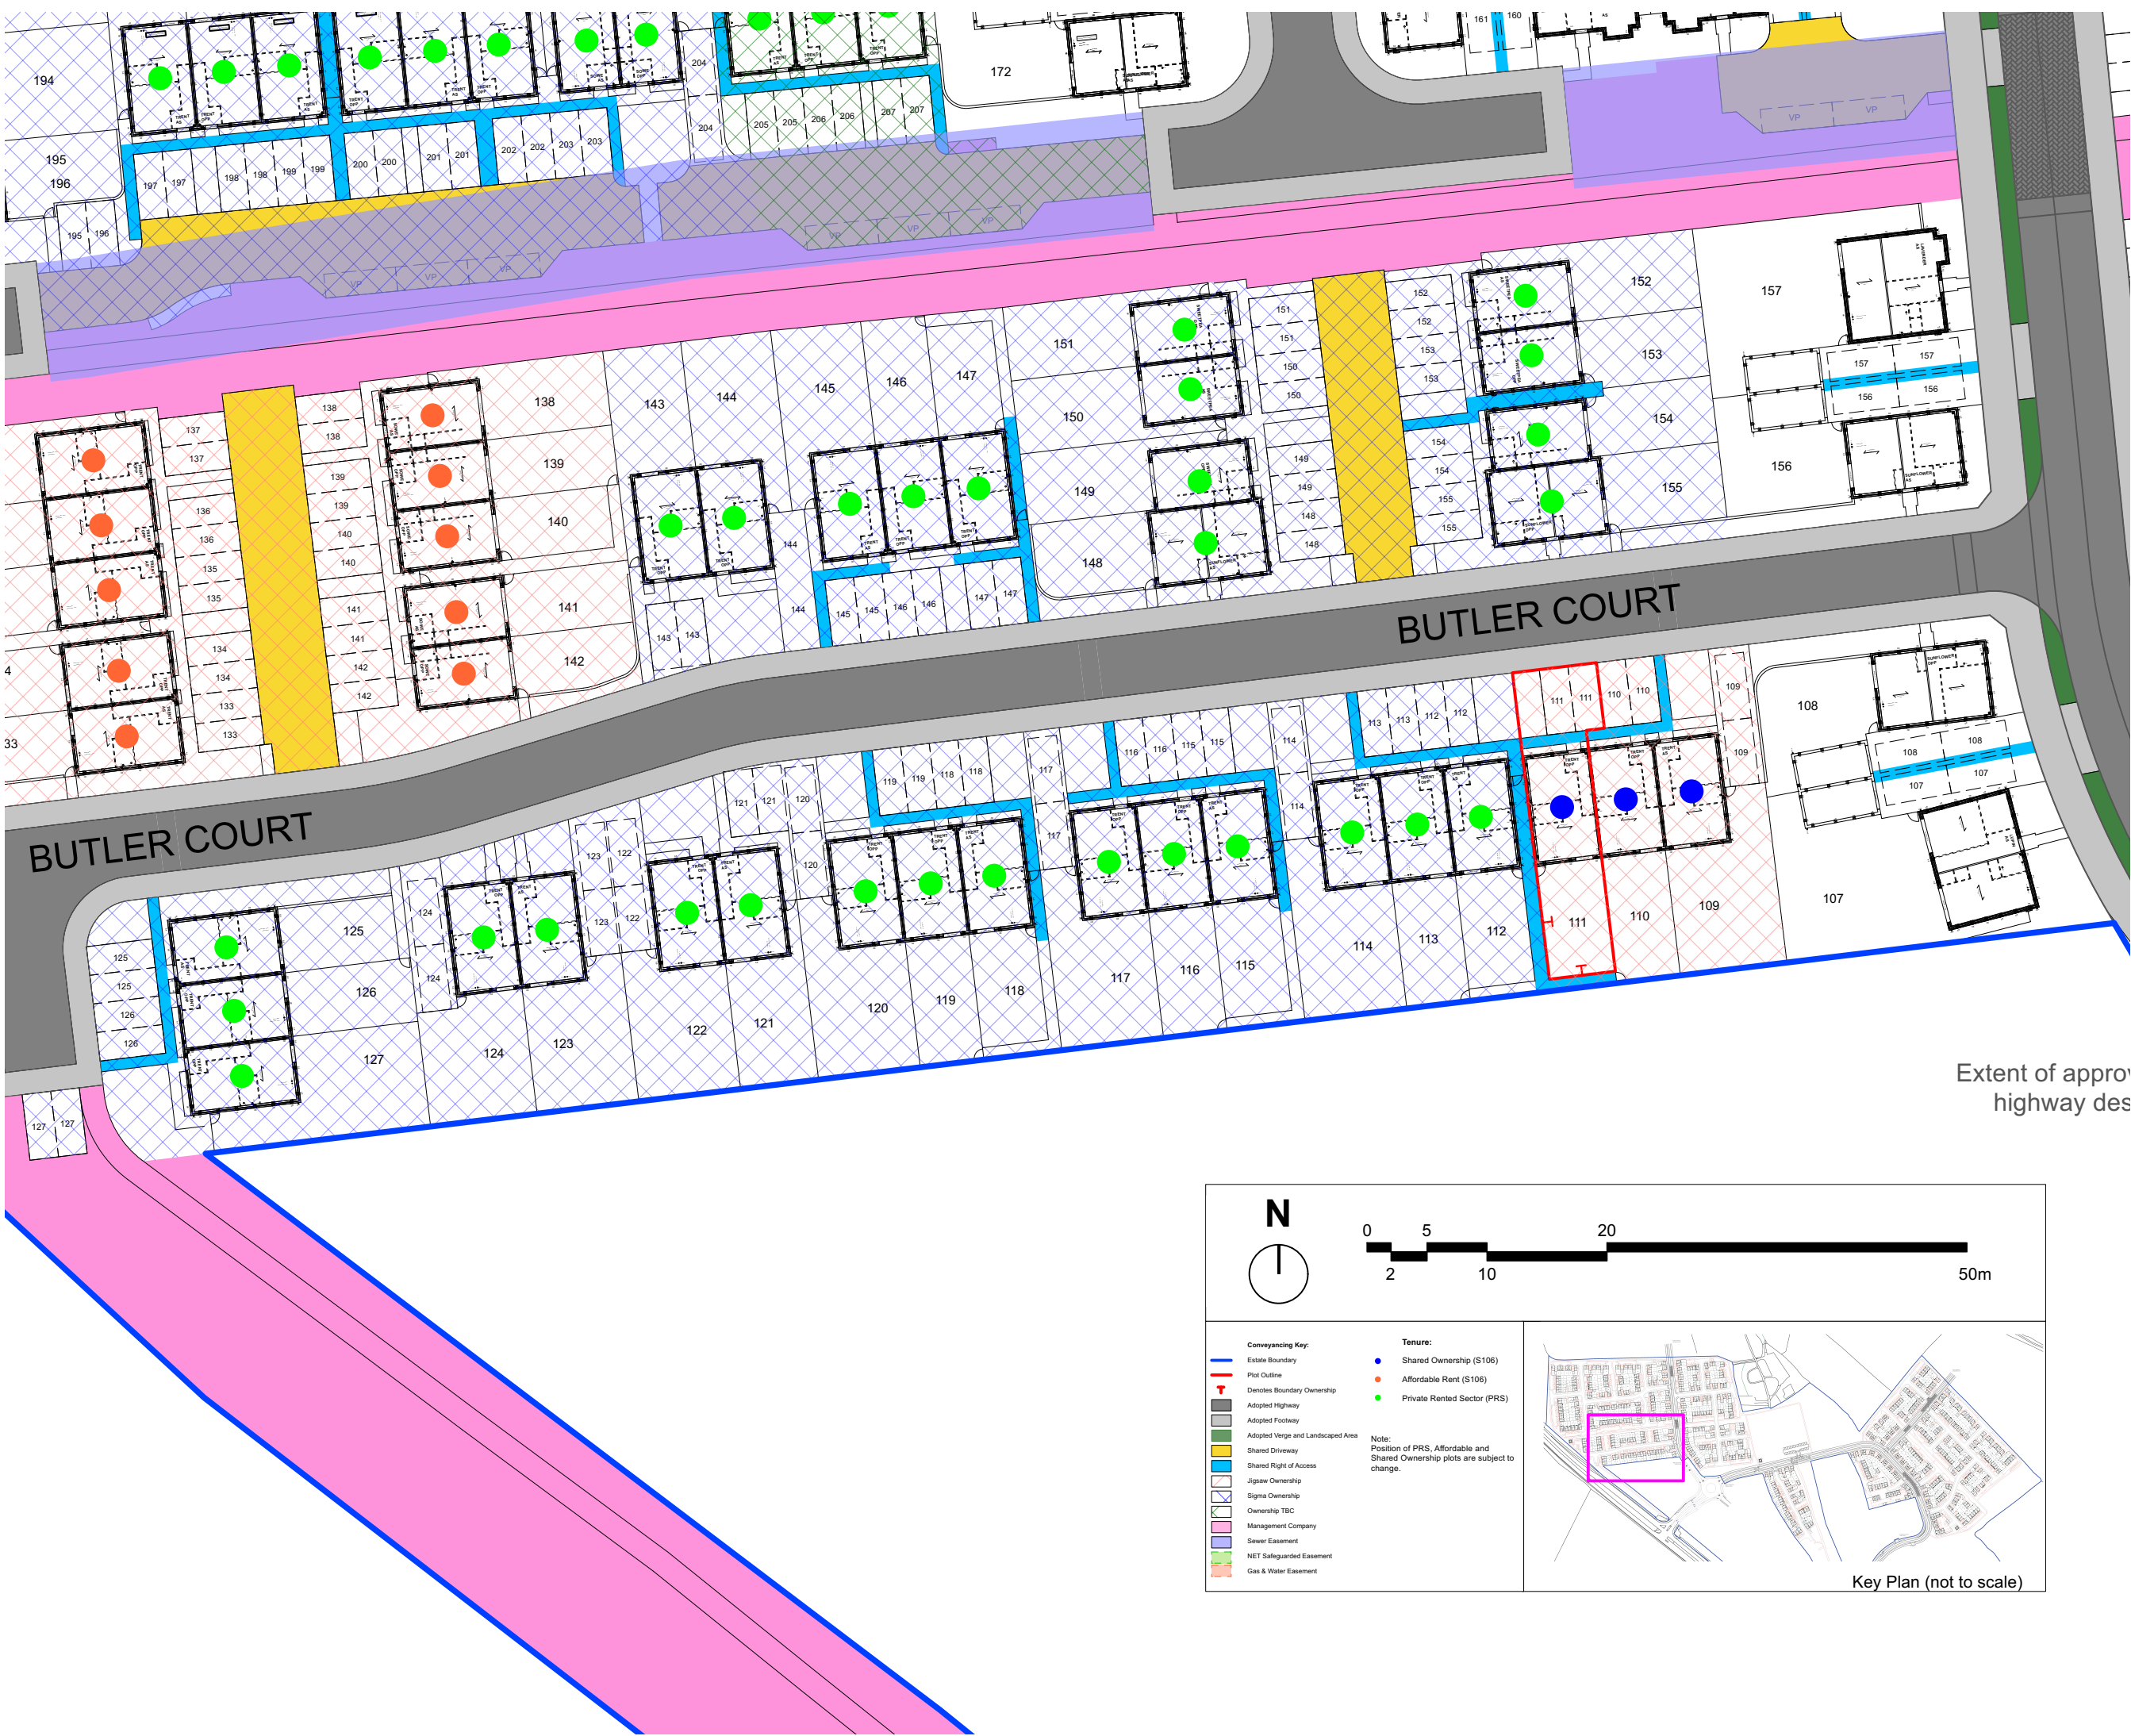

NOTES

This drawing is the copyright of Quattro Design Architects Ltd and should not be reproduced in whole or in part without written permission. Only figured dimensions to be used for construction. Check all dimensions on site. Any discrepancies are to be reported to the Architect as soon as possible.

REVISIONS

REV: DATE - DRAWN - CHECKED: NOTES

P1: 30.04.26 - SJ - JLP:

Drawing created.

DRAWING TITLE

Conveyancing Plan - Plot 111

PROJECT

Top Wighay Farm,
Hucknall

CLIENT

Vistry Group

SCALE 1:500@A3

DATE April 2026

DRAWING NO. REV

7357-W-20-101 **P1**

