


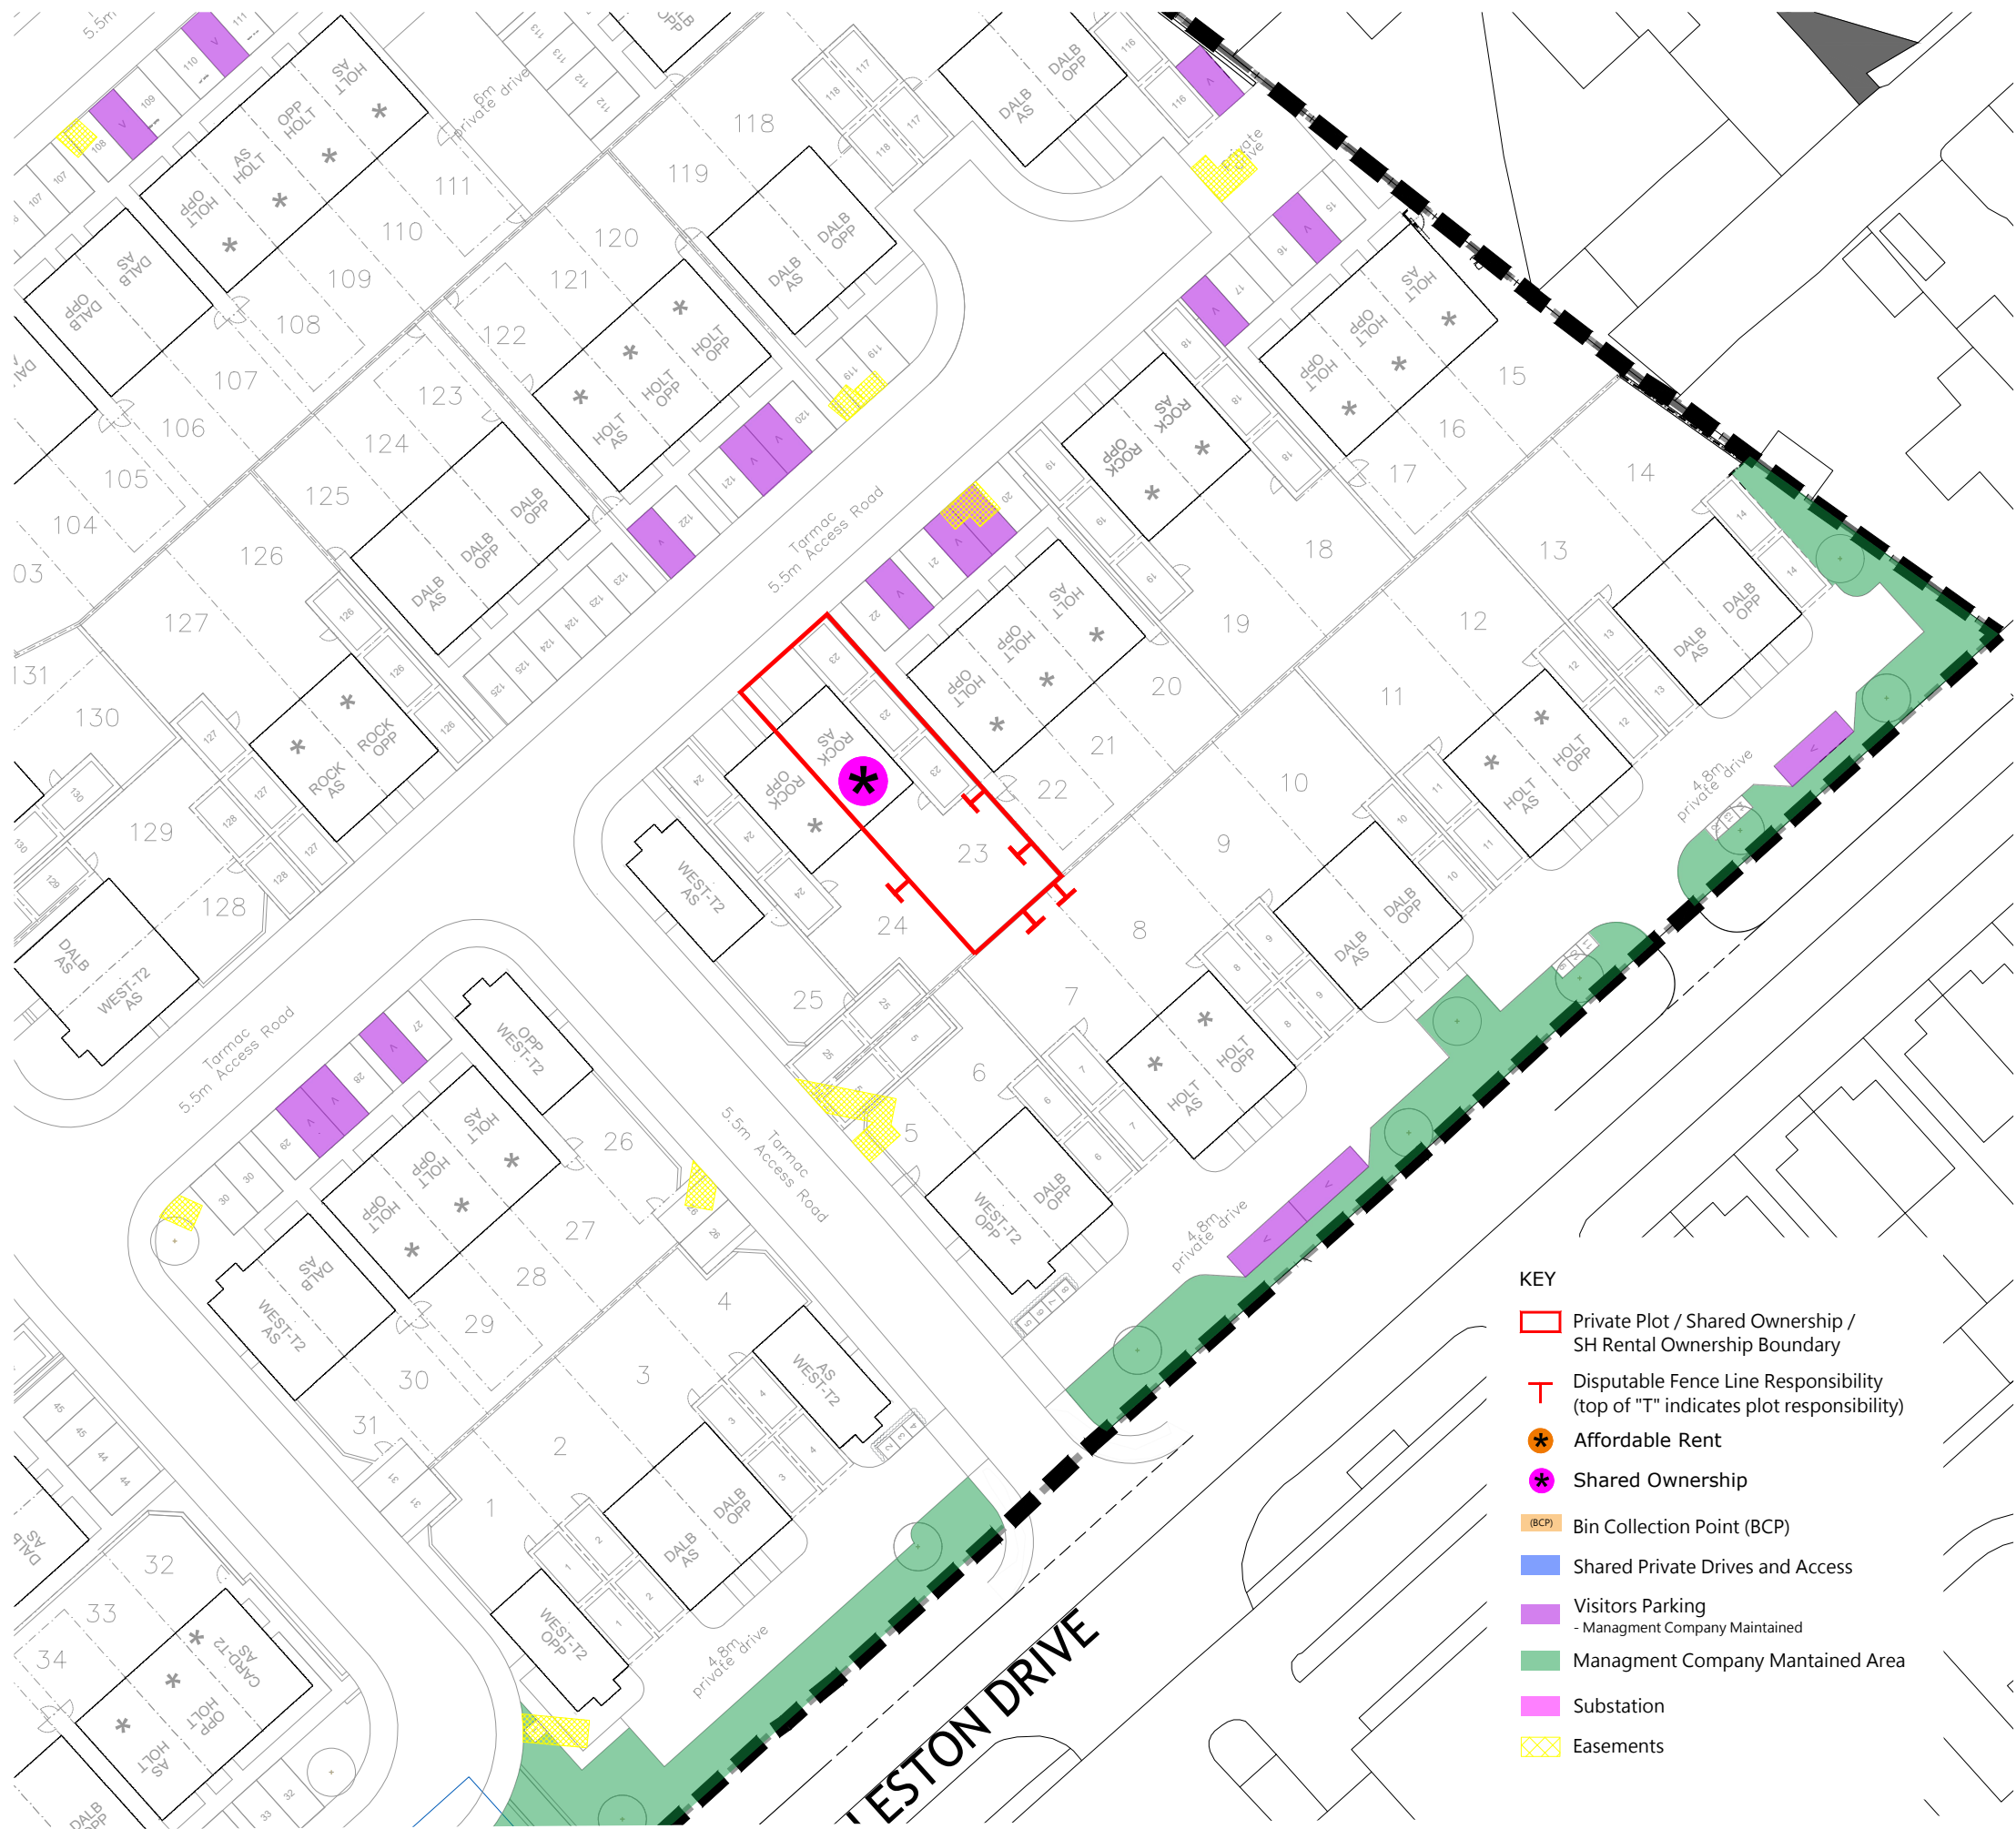

- KEY
- Private Plot / Shared Ownership / SH Rental Ownership Boundary
 - Disputable Fence Line Responsibility (top of "T" indicates plot responsibility)
 - Affordable Rent
 - Shared Ownership
 - Bin Collection Point (BCP)
 - Shared Private Drives and Access
 - Visitors Parking - Managment Company Maintained
 - Managment Company Mantained Area
 - Substation
 - Easements



Revision:	Date:	Drawn:	Check:
P01	09/12/2025	JAP	SJG
P02	10/12/2025	JAP	SJG
P01 Managment company maintained area updated.			
P02 Notes updated to suit solicitor request.			

MORRO
Better tomorrow makers



Project: A developoment at Rolleston Drive, Arnold

Status: CONVEYANCE

Client: Morro Partnerships

Sheet title: Conveyance Plan - Plot 23

Scale: 1:500@A3

Date: 30/10/2025

Drawn: JAP

Checked: KMW/SJG

Ref: 103-004-RGP-70-XX-DR-A-CV-123-P02

London | Birmingham | Leicester
0203 327 0381 | 0121 309 0071 | 0116 204 5800
rg-p.co.uk · design@rg-p.co.uk

This drawing is the copyright of the Architect, and not to be reproduced without their permission.
Ordnance Survey map information reproduced with permission of HMSO Crown Copyright reserved. rg+p Ltd. Trading as rg+p.